



石狩川水系豊平川河川整備計画・附図

標高 (m)

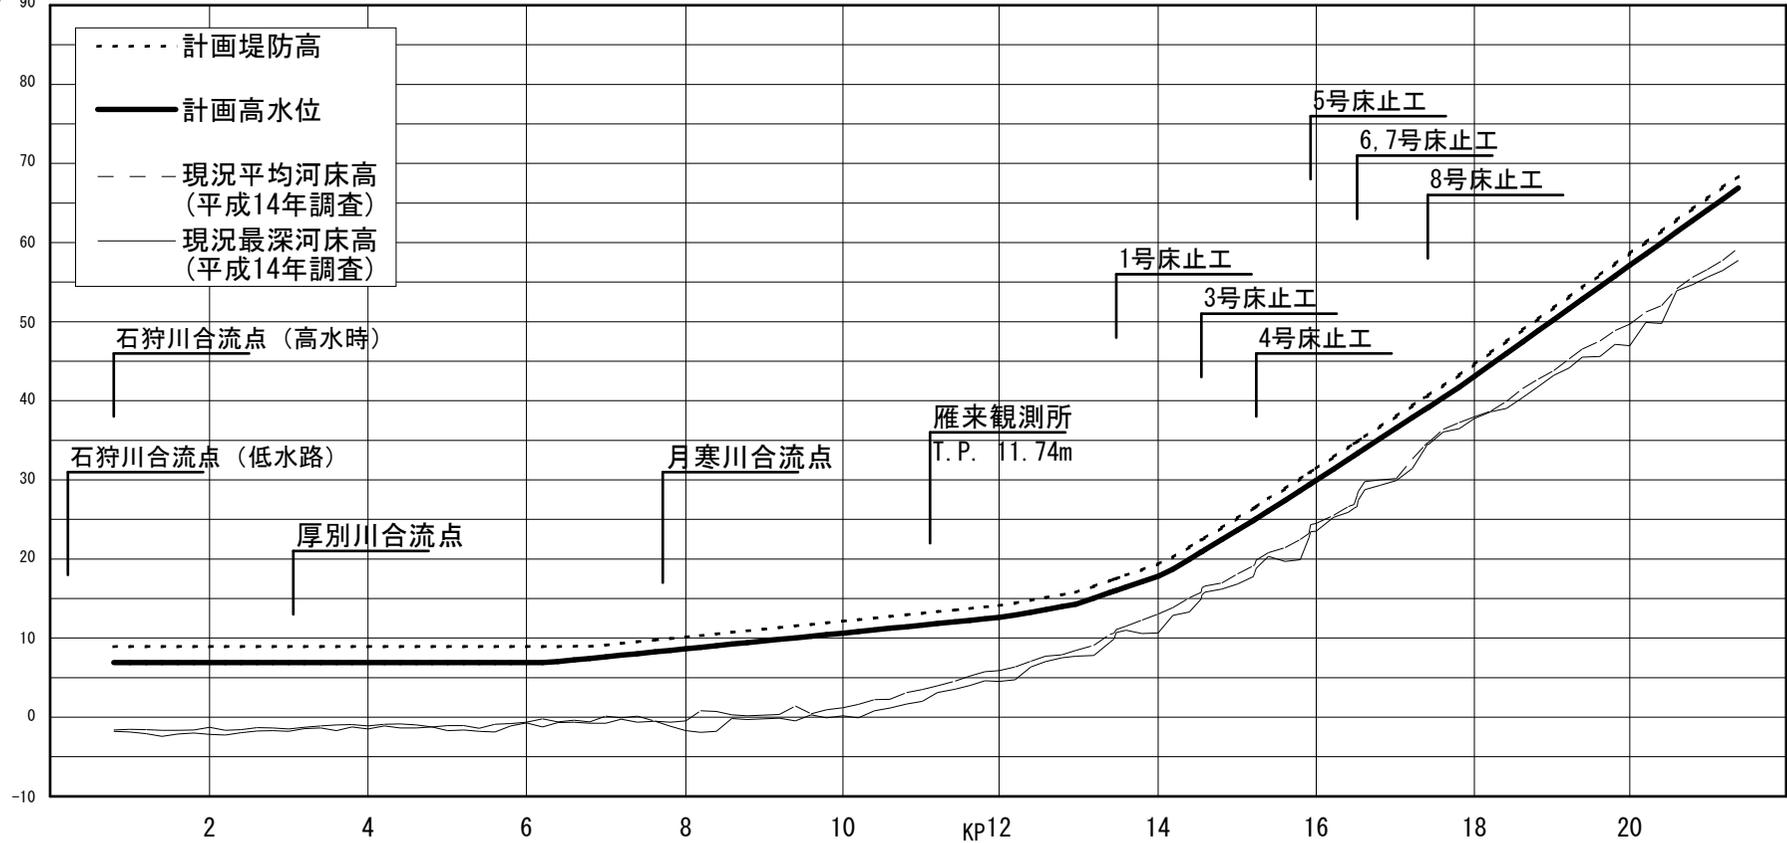


計 画 高 水 勾 配	← LEVEL →									
計 画 堤 防 高	8.92	8.92	13.14	14.17	15.78	19.66	28.55	43.00	66.97	
計 画 高 水 位	6.92	6.92	11.64	12.67	14.28	18.16	27.05	41.50	65.47	
累 加 距 離	220	6,263	10,948	11,975	12,879	14,009	15,464	17,671	21,012	

豊平川計画縦断面図

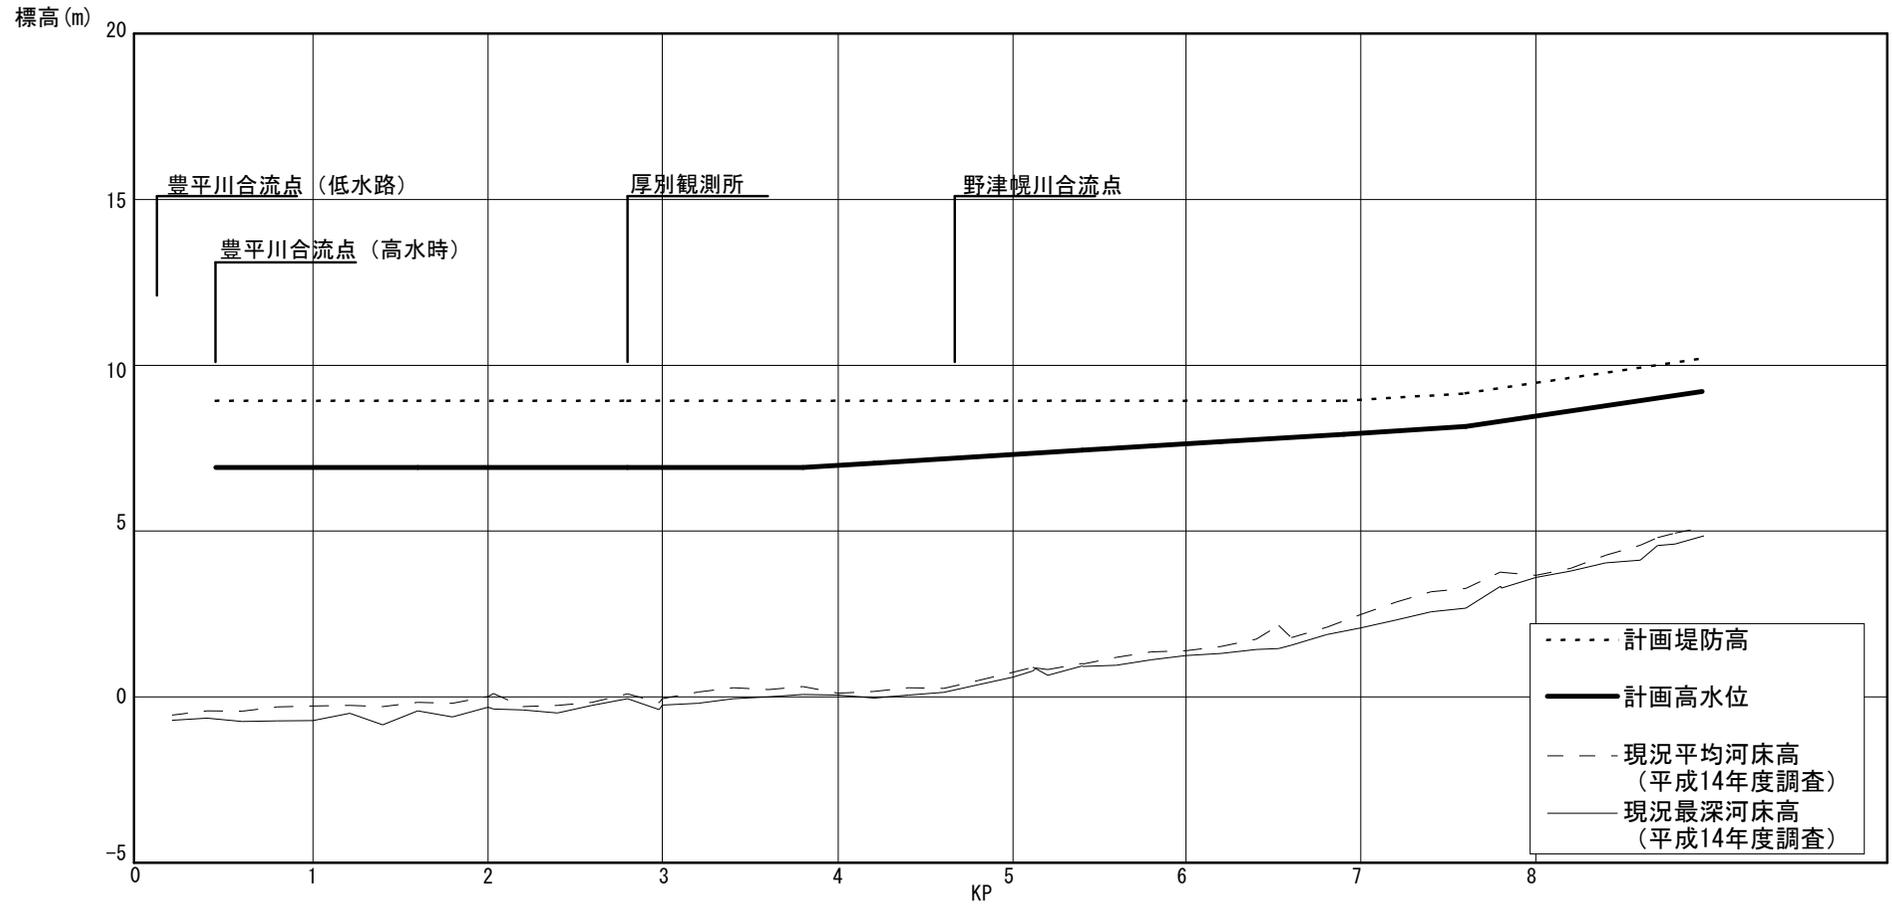


計画高水勾配	← LEVEL →		×	← 1/3074 →	×	← 1/1280 →
計画堤防高	8.92		8.92		9.15	10.21
計画高水位	6.92		6.92		8.15	9.21
累加距離	418		3,816		7,597	8,954

厚別川計画縦断図

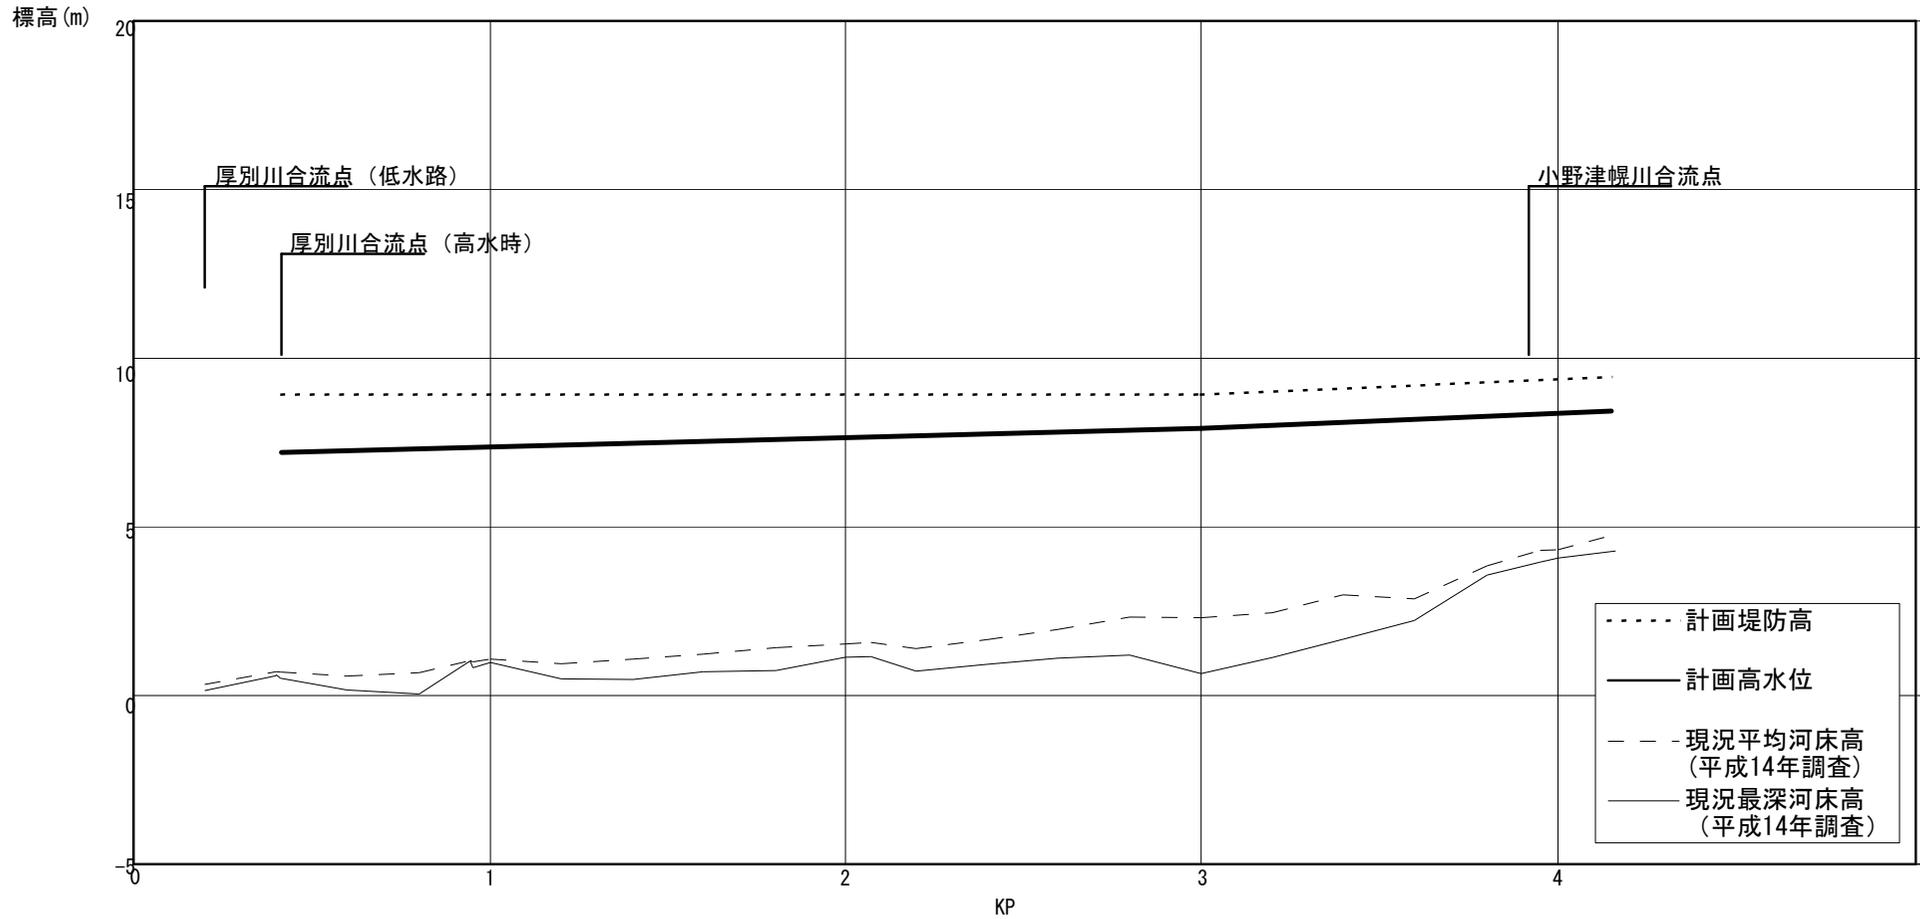


計画高水勾配	←————— 1/4021 —————>		×	————— 1/2237 —————>	
計画堤防高	8.92		8.92		9.44
計画高水位	7.22		7.92		8.44
累加距離	200		2,995		4,158

野津幌川計画縦断面図

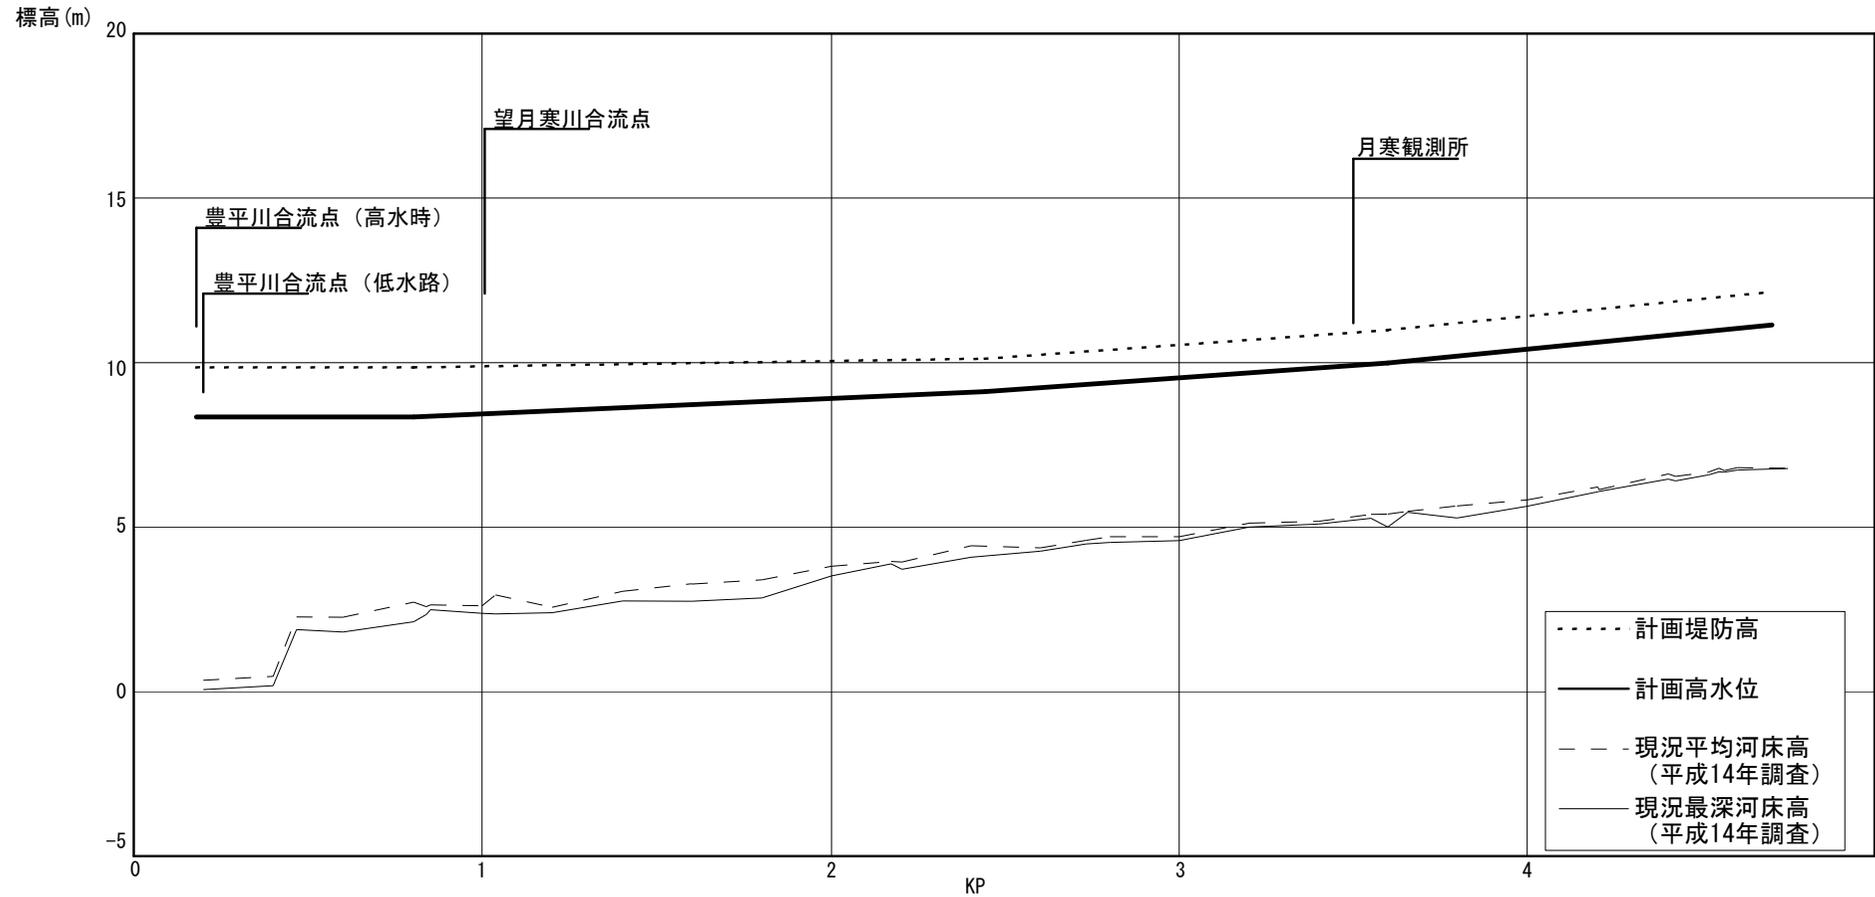


計 画 高水勾配	← LEVEL →		1/2125		1/1336		1/950 →	
計 画 堤 防 高	9.85	9.85		10.12		10.99		12.15
計 画 高 水 位	8.35	8.35		9.12		9.99		11.15
累加距離	180	804		2,445		3,602		4,706

月寒川計画縦断面図

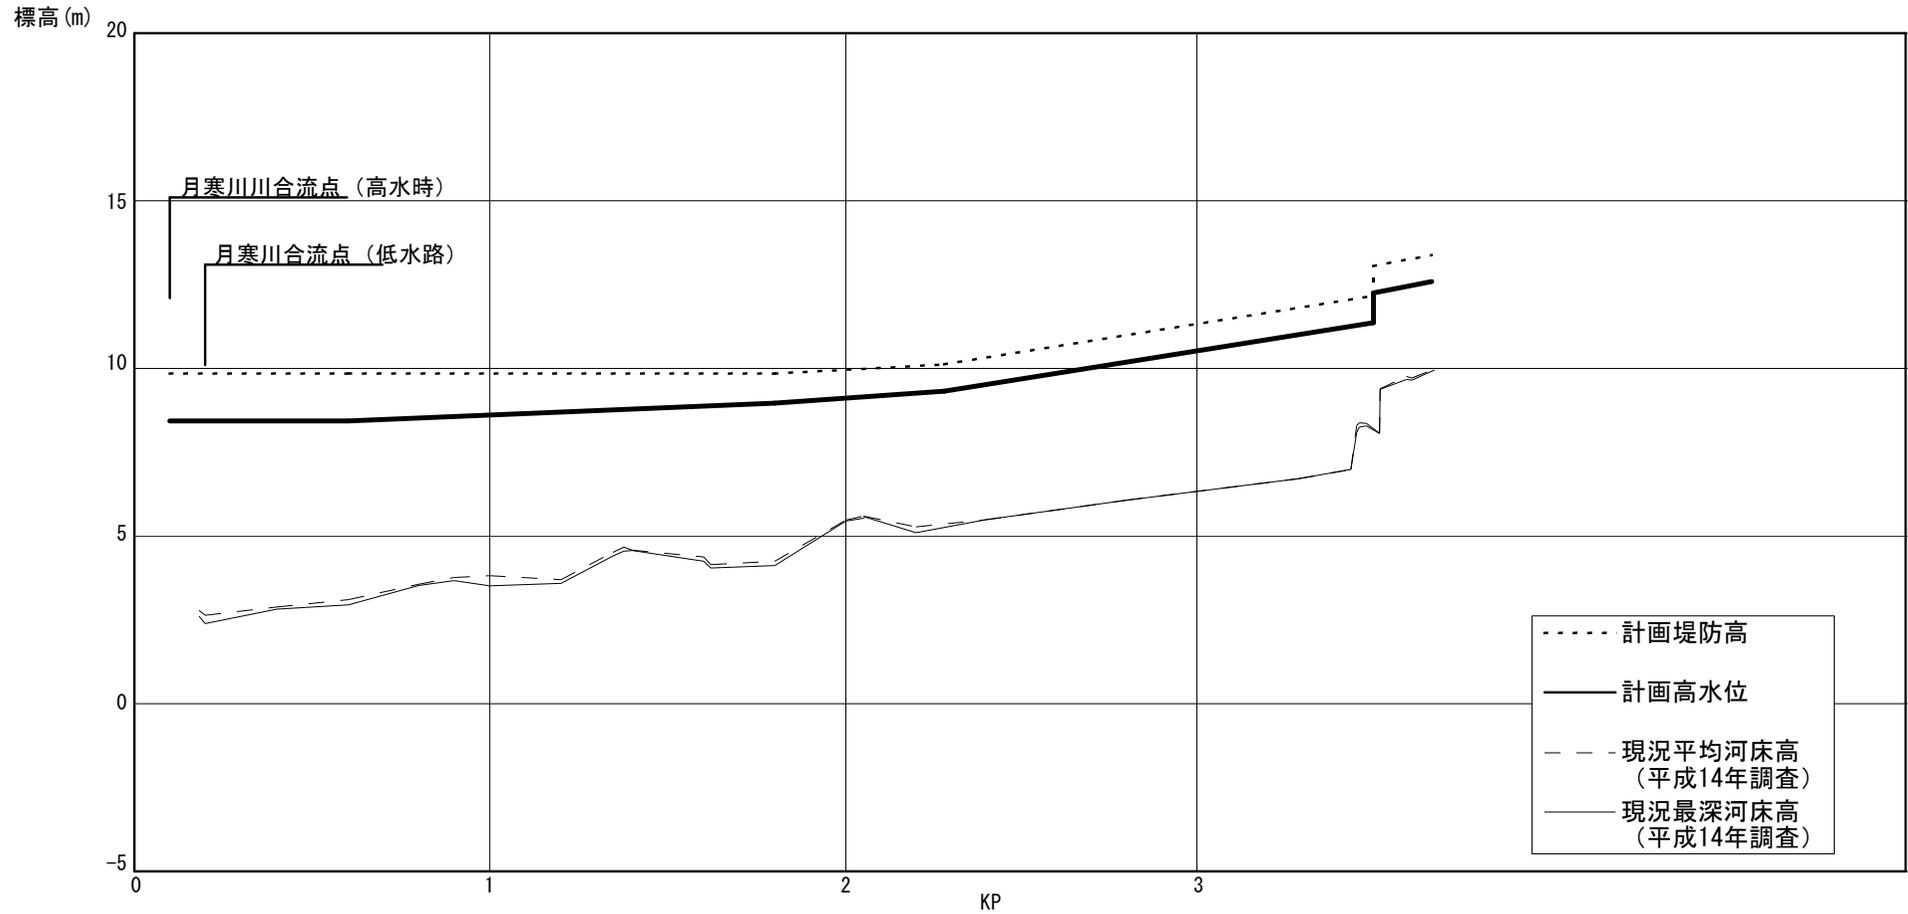


計画高水勾配	← LEVEL ×		1/2272		× 1/1366 ×		1/600		× 1/453	
計画堤防高	9.85	9.85	9.85	10.12	12.17	13.39				
計画高水位	8.44	8.44	8.97	9.32	11.37	12.59				
累加距離	100	604	1,808	2,286	3,498	3,662				

望月寒川計画縦断面図

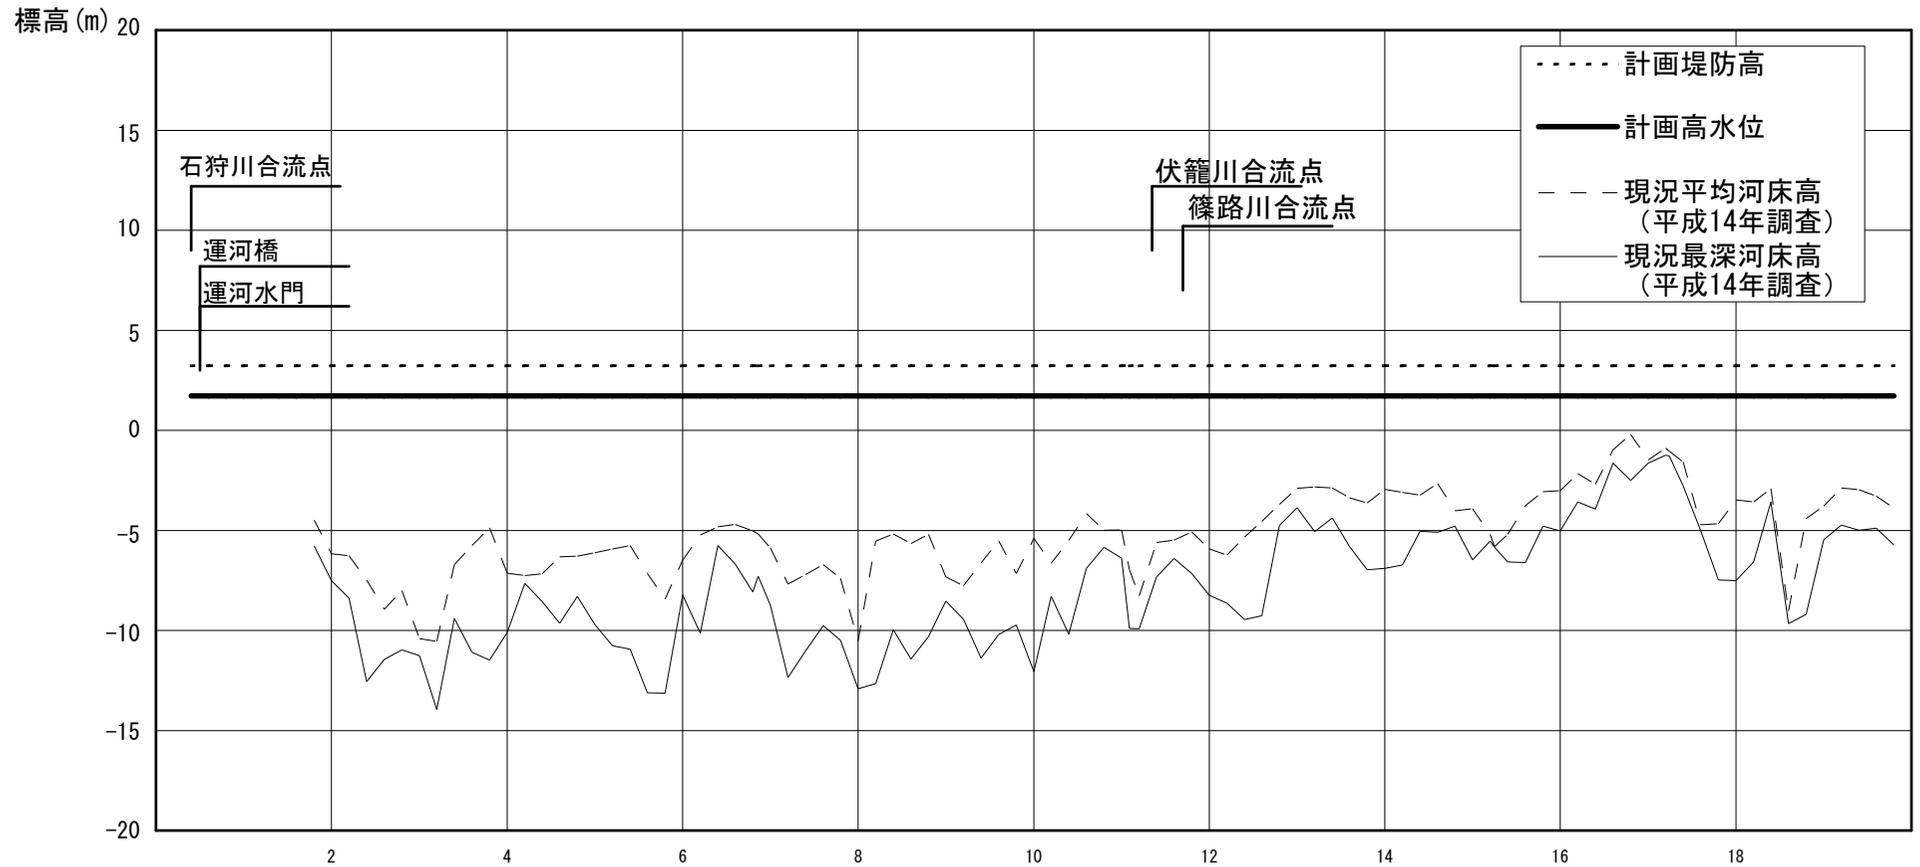


計画高水勾配	← LEVEL →	
計画堤防高	3.22	3.22
計画高水位	1.72	1.72
累加距離	0	19,400

茨戸川計画縦断図

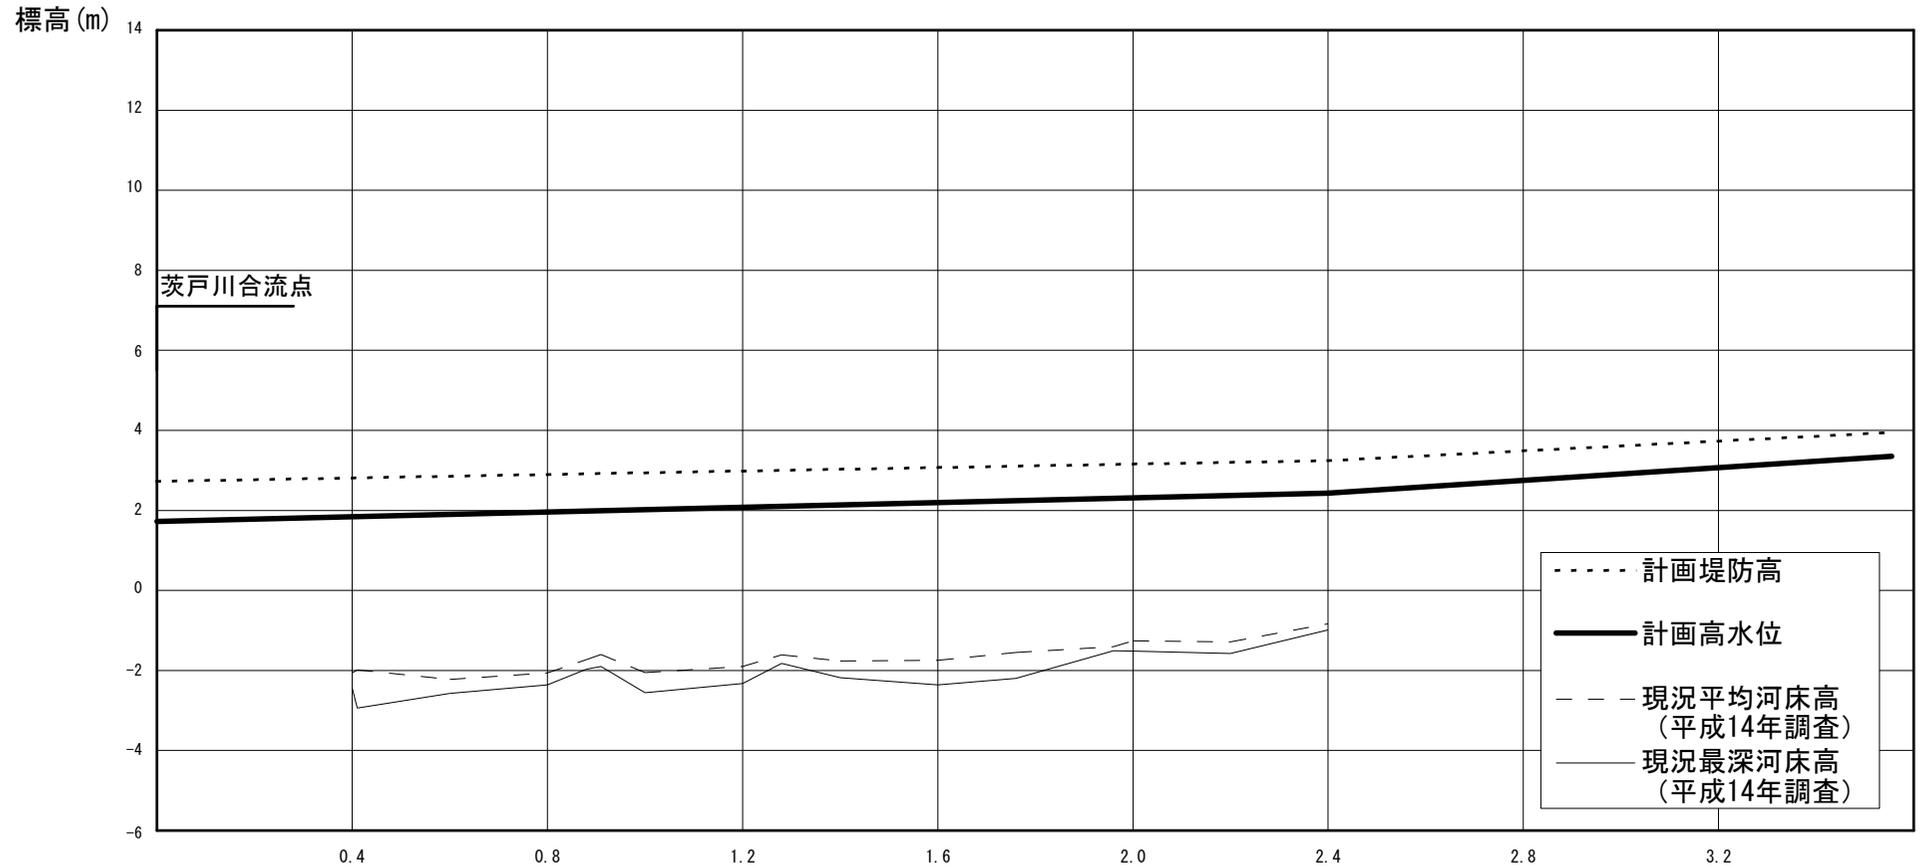


計画高水勾配	← LEVEL	1/3125	1/3127	1/1255	→
計画堤防高	2.72	2.72	2.72	3.23	3.95
計画高水位	1.72	1.72	1.92	2.43	3.35
累加距離	0	180	805	2,400	3,555

伏籠川計画縦断面図

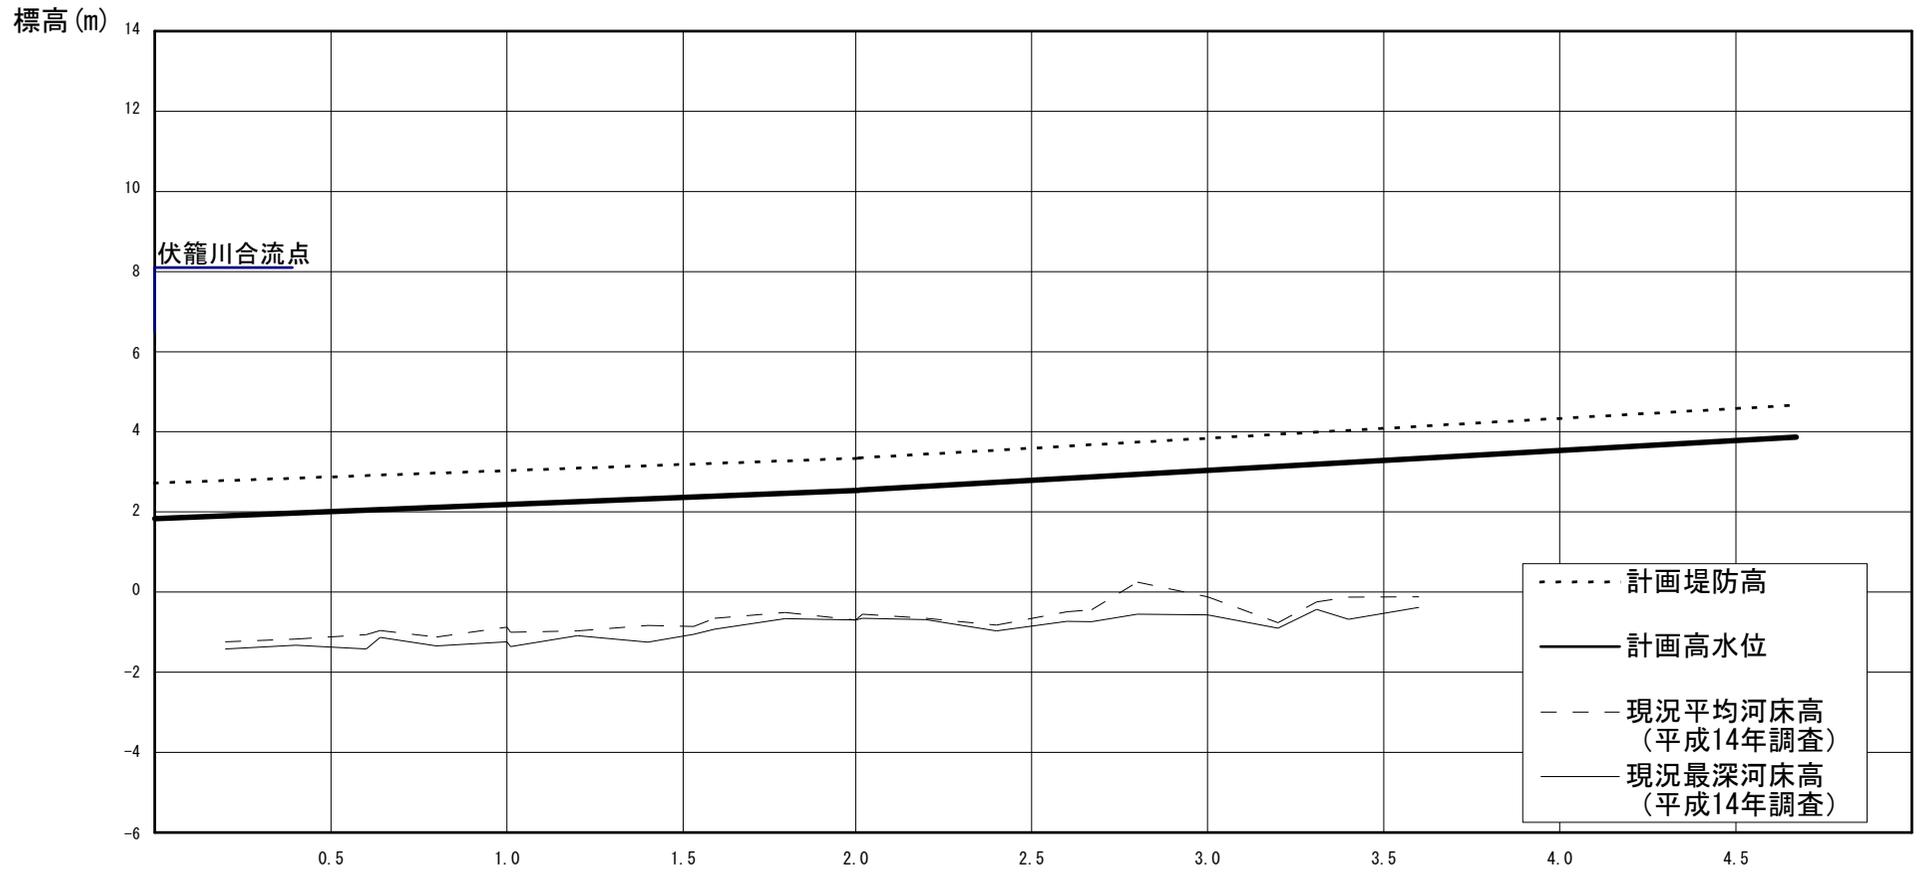




計画高水勾配	← 1/2800		×	1/2000 →	
計画堤防高	2.72		3.35		4.67
計画高水位	1.83		2.55		3.87
累加距離	0		2.015		4.662

創成川計画縦断面図

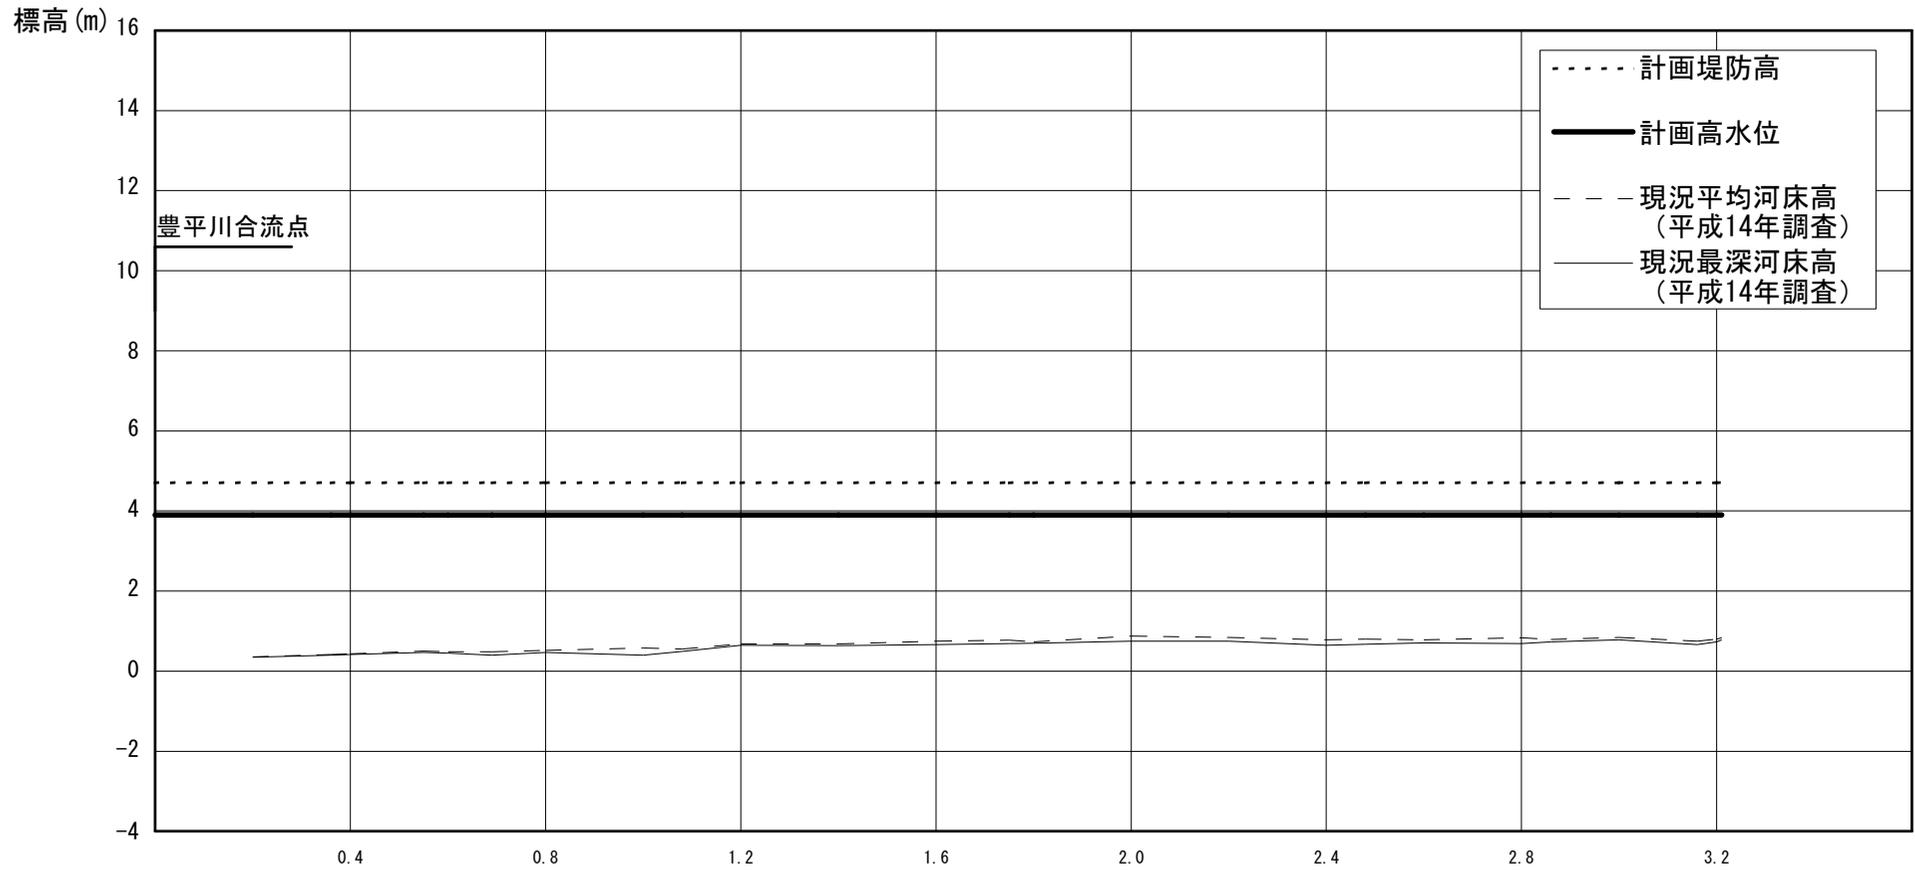


計画高水勾配	←————— LEVEL —————→	
計画堤防高	4.70	4.70
計画高水位	3.90	3.90
累加距離	0	3.263

雁来新川計画縦断面図

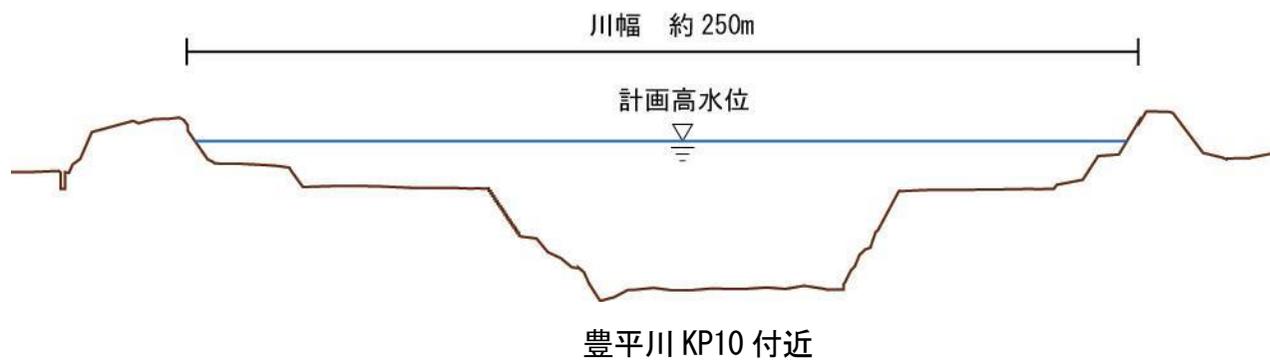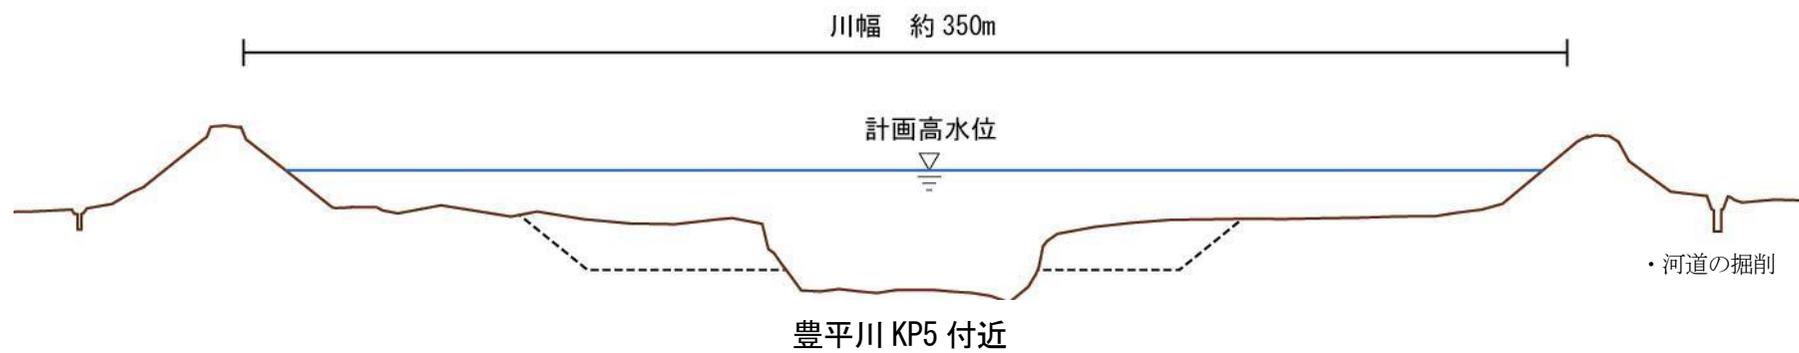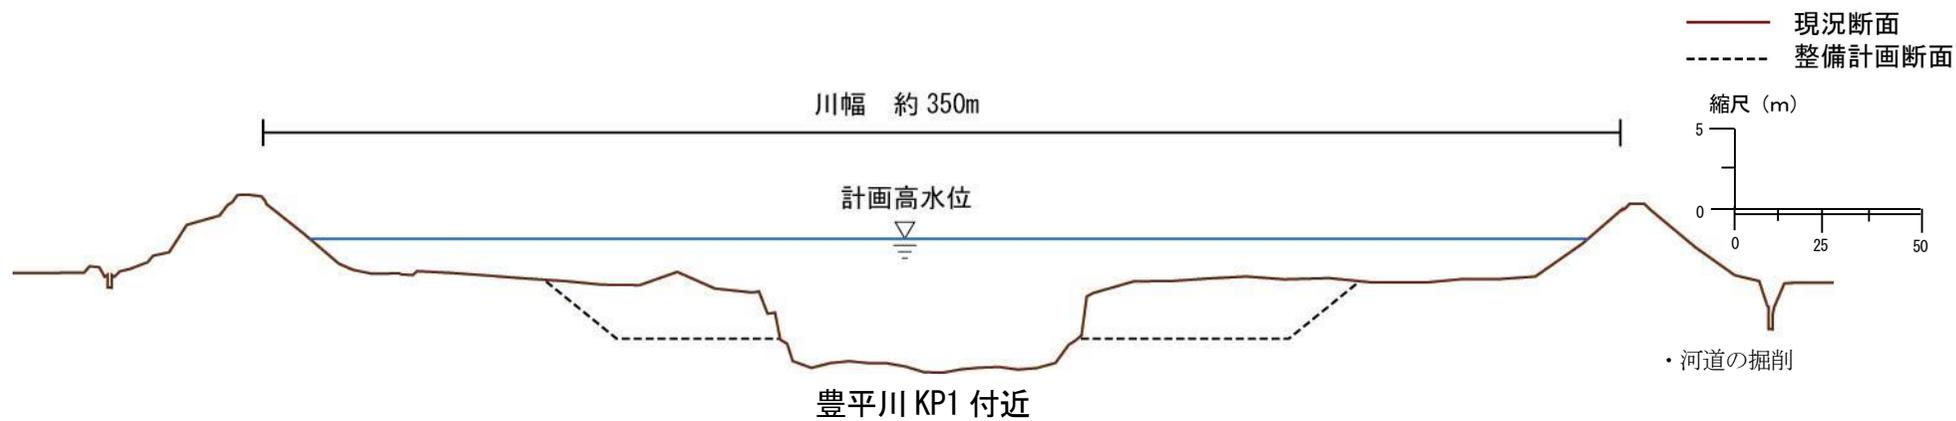


— 現況断面
- - - 整備計画断面

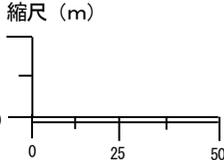


豊平川 KP15 付近




豊平川 KP20 付近

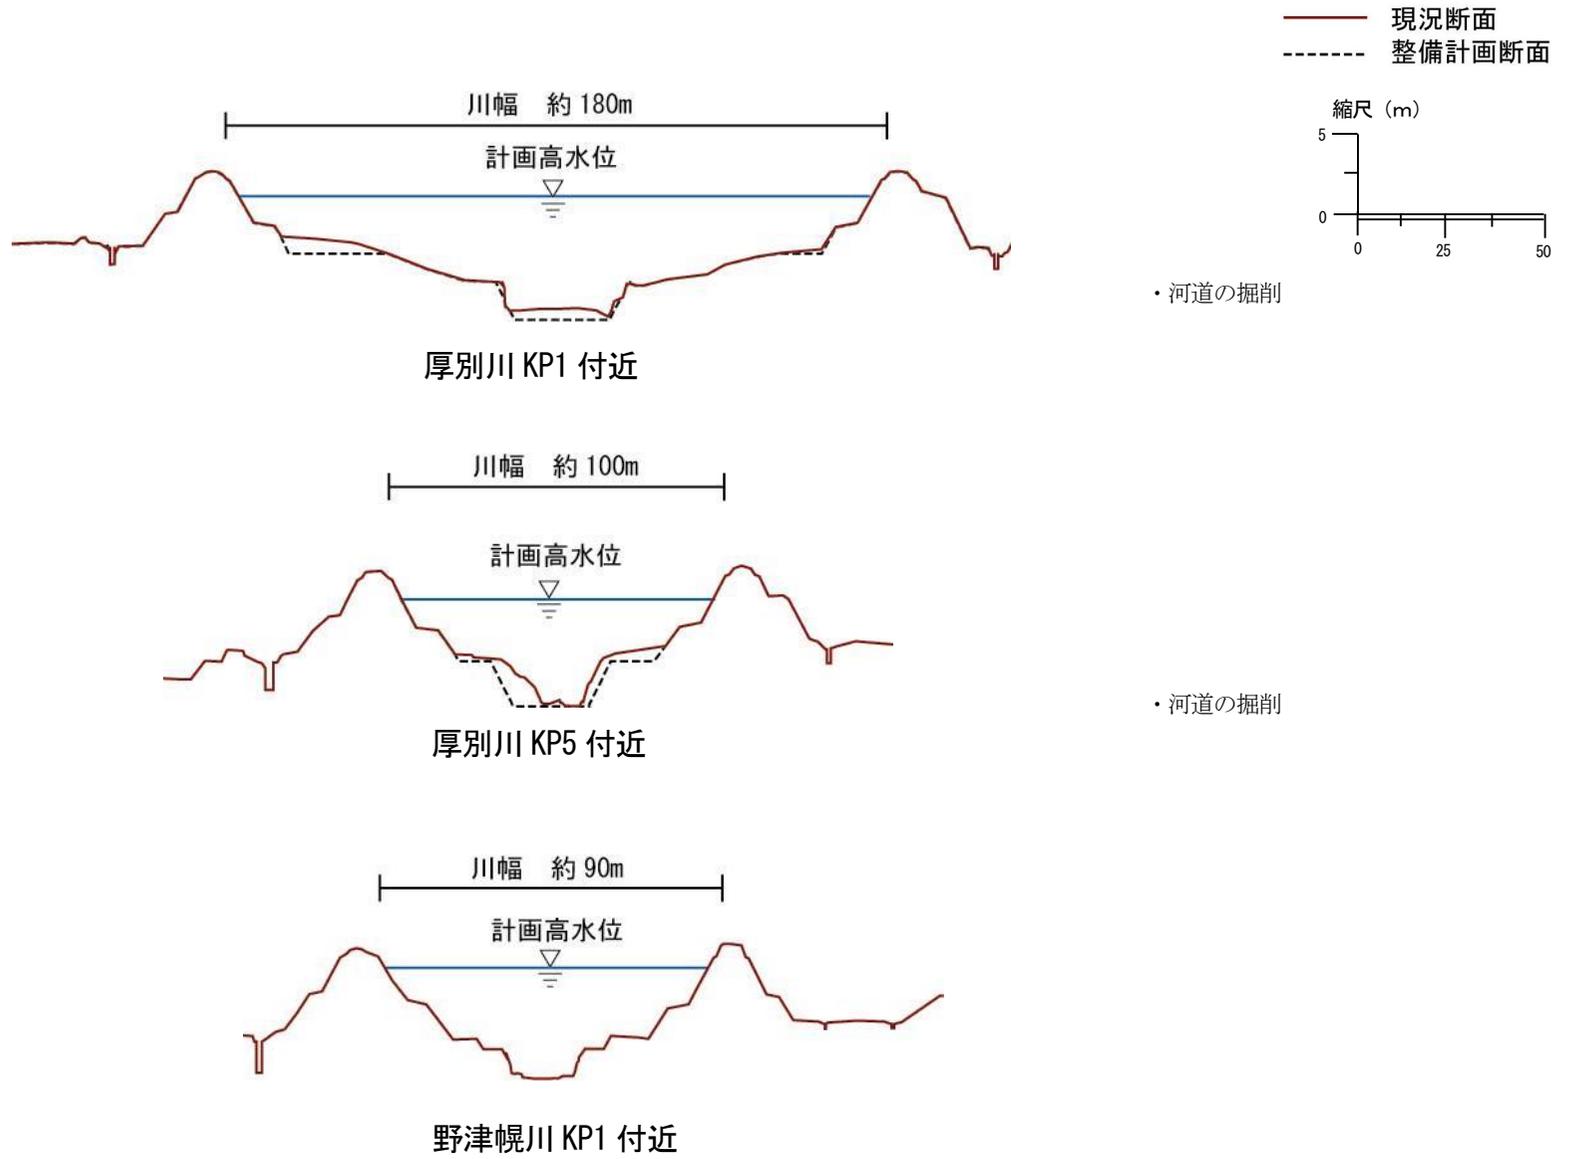


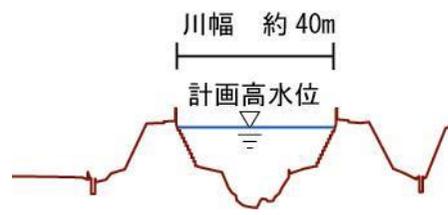


月寒川 KP2 付近

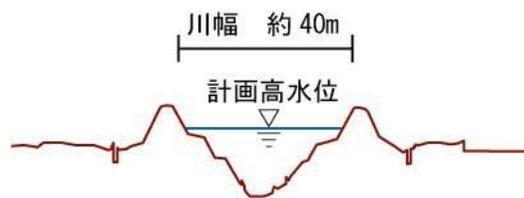

月寒川 KP4 付近

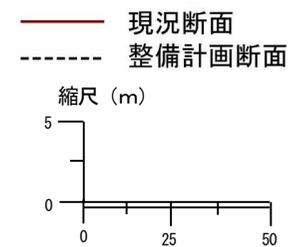

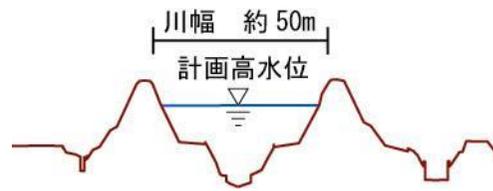



望月寒川 KP1 付近



望月寒川 KP2 付近

—— 現況断面
----- 整備計画断面

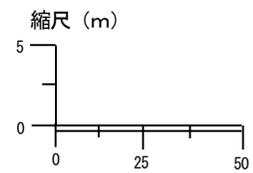

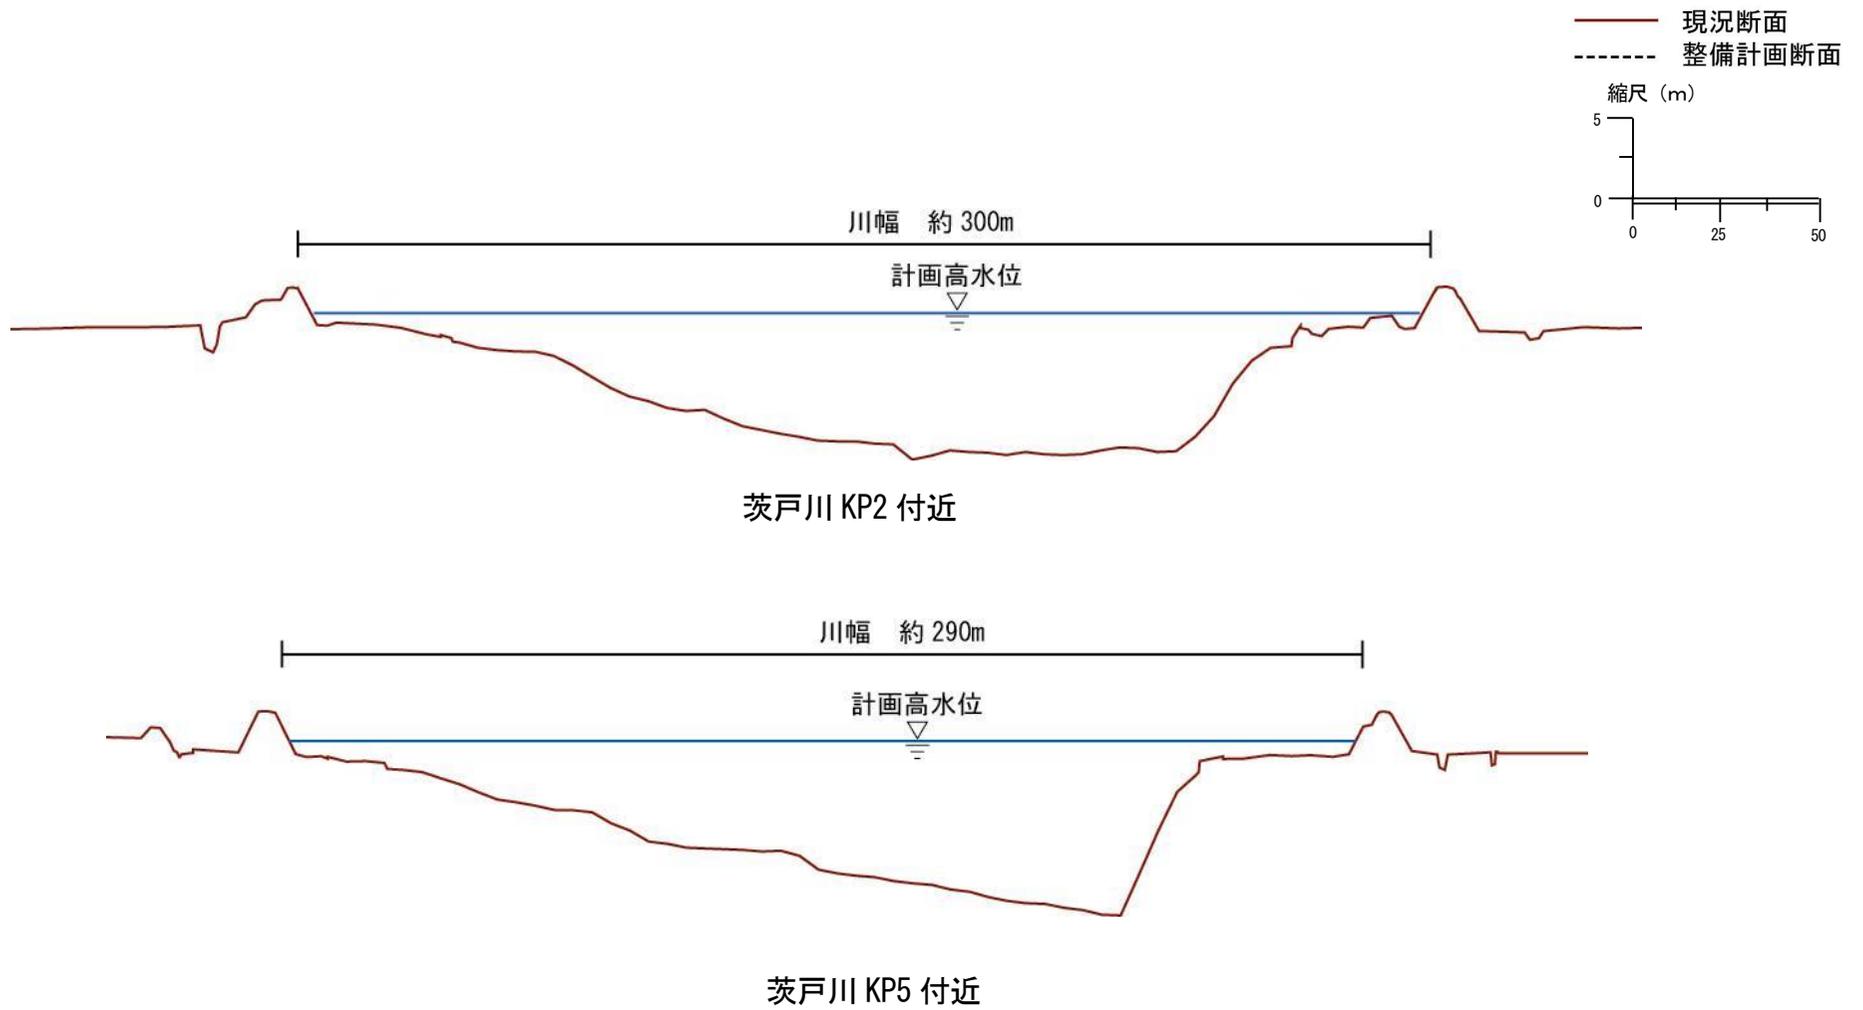

— 現況断面
- - - 整備計画断面

