



渚滑川河川整備計画 附図
渚滑川

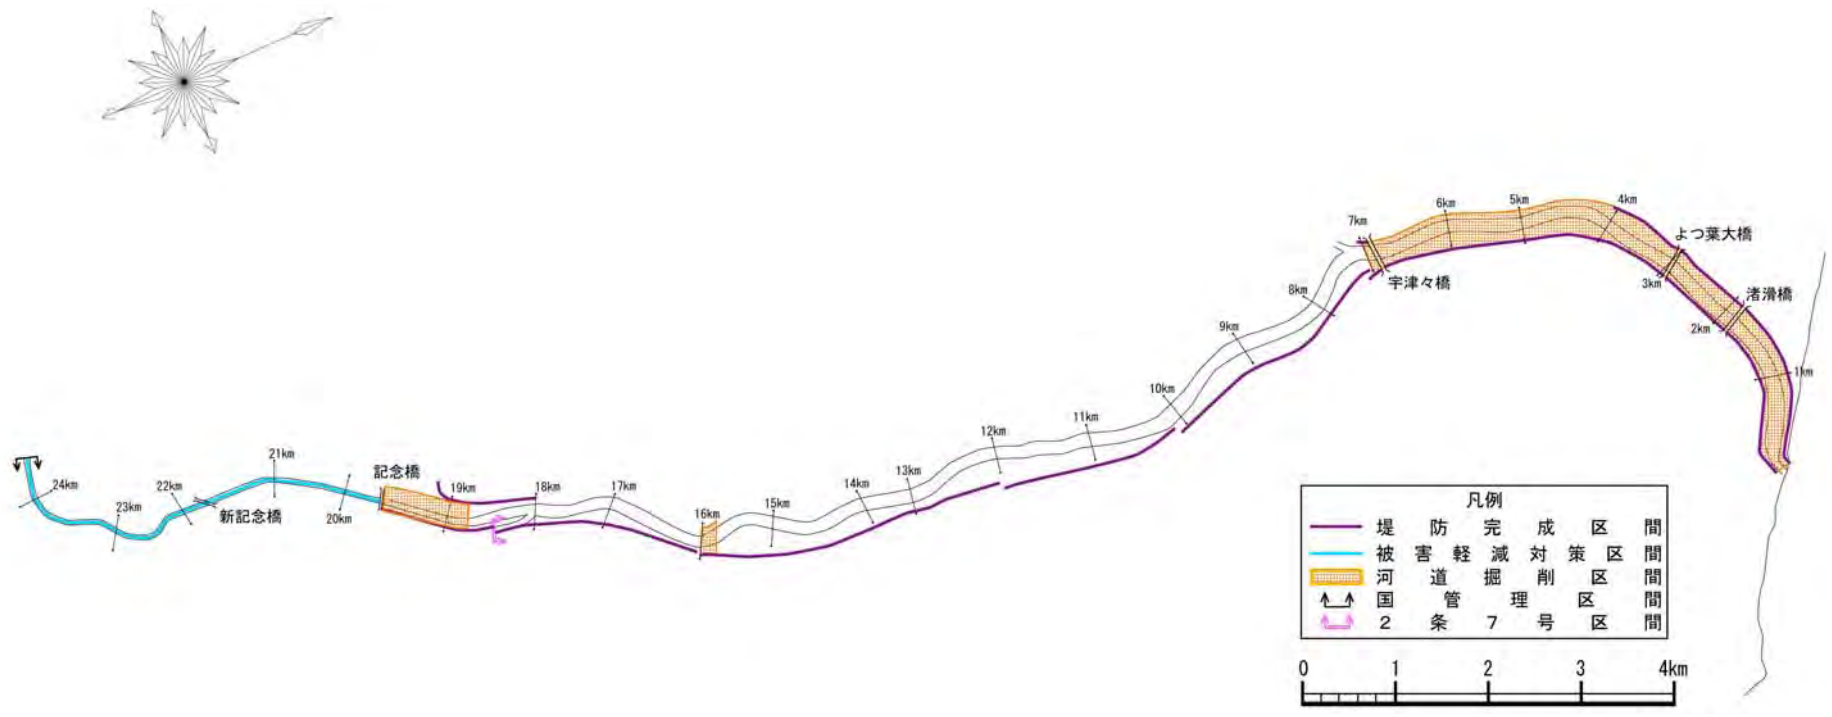


渚滑川水系 計画平面図

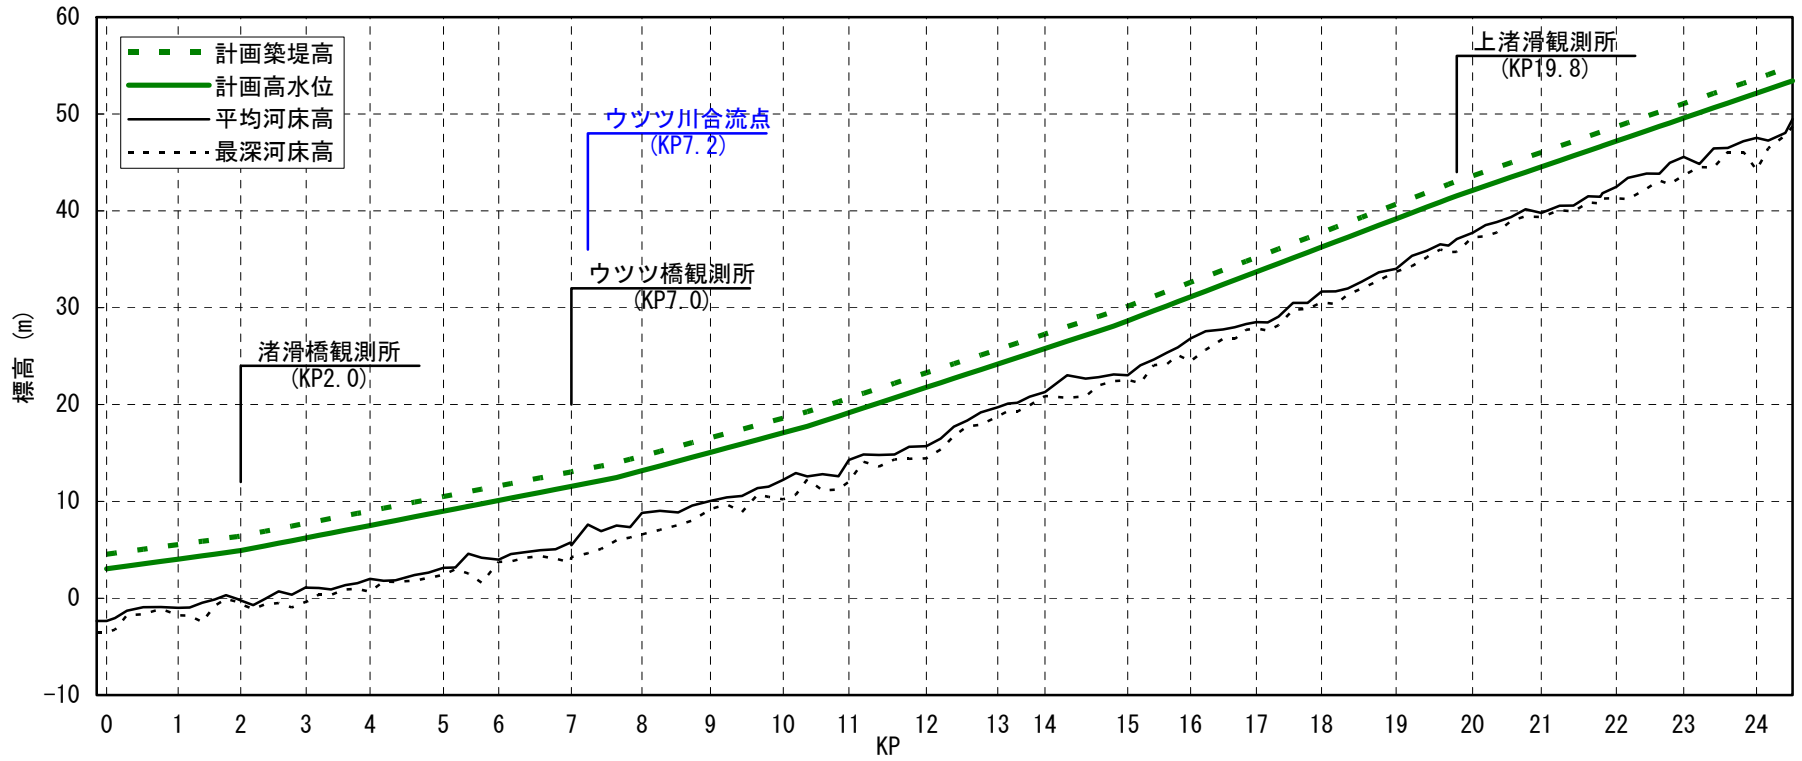


計画高水勾配	1/999					1/698					1/505					1/414					1/357					1/397				
計画築堤高	4.54					6.42					13.96					19.25					29.60					43.06				
計画高水位	3.04					4.92					12.46					17.75					28.10					41.56				
累加距離	140					2018					7280					9951					14241					19047				

渚滑川 計画縦断面図

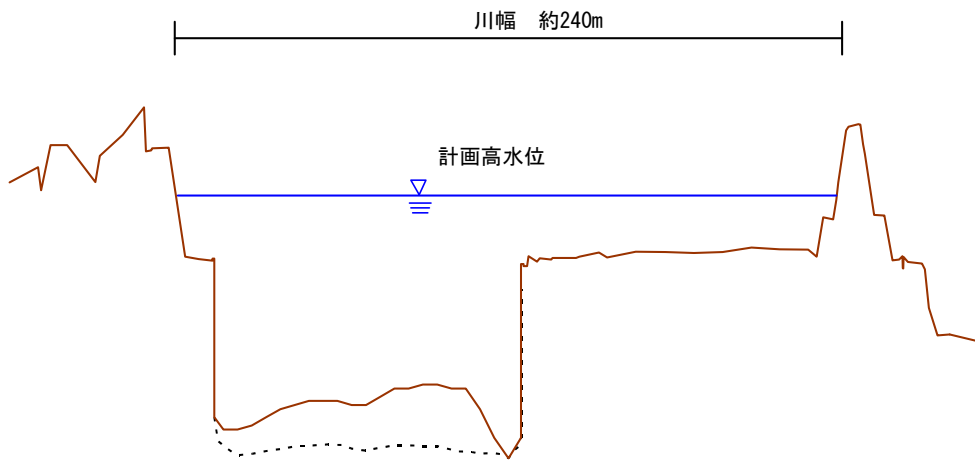



渚滑川 KP0.0 付近

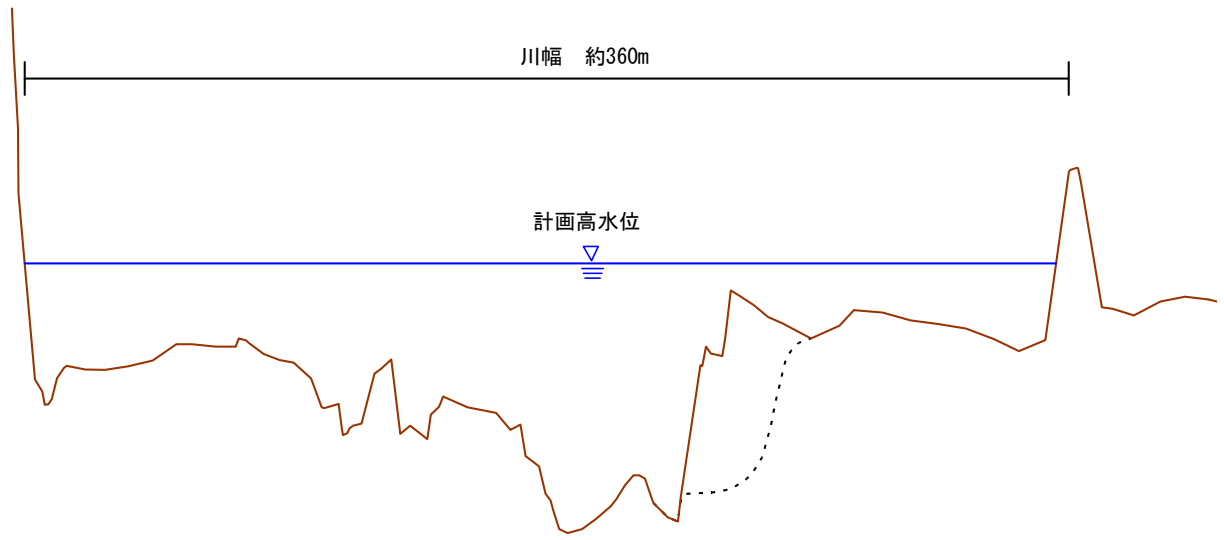


渚滑川 KP5.0 付近

— 現況断面
 - - - 整備計画断面

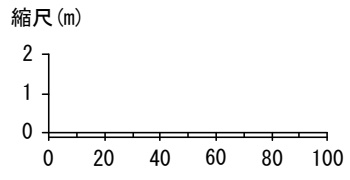

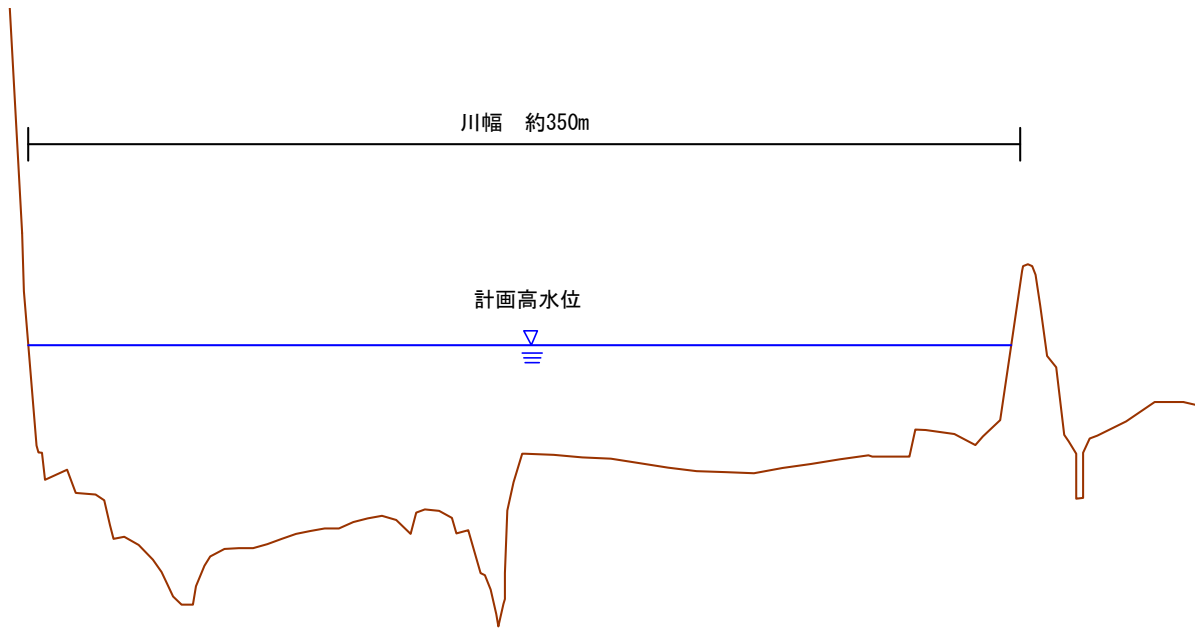


渚滑川 KP10.0 付近

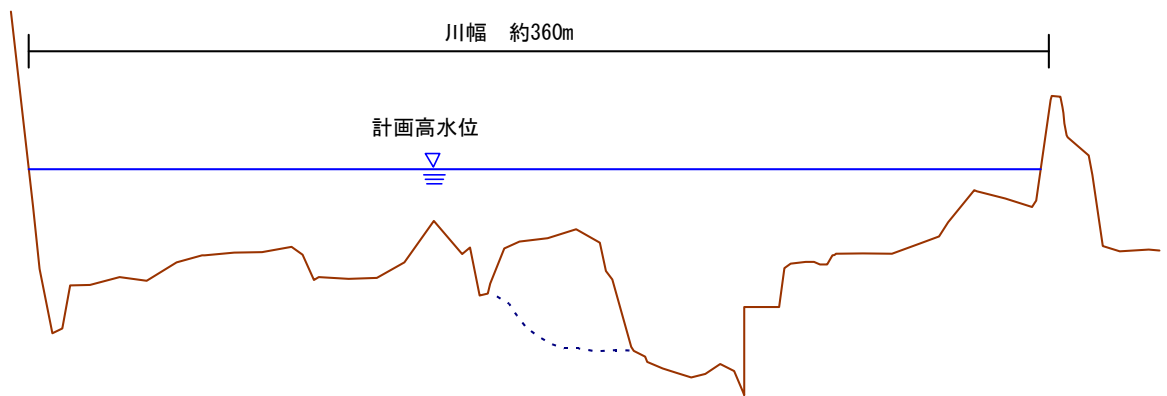


渚滑川 KP15.0 付近


- 現況断面
- - - 整備計画断面

縮尺 (m)

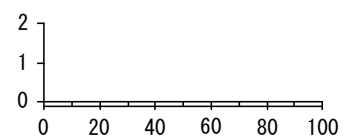

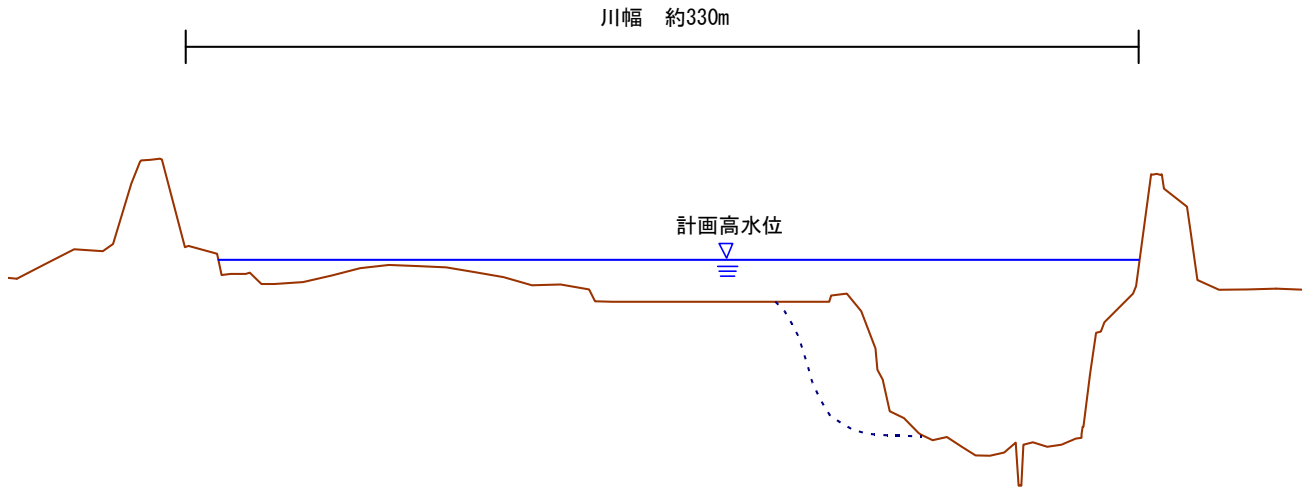

渚滑川 KP20.0 付近

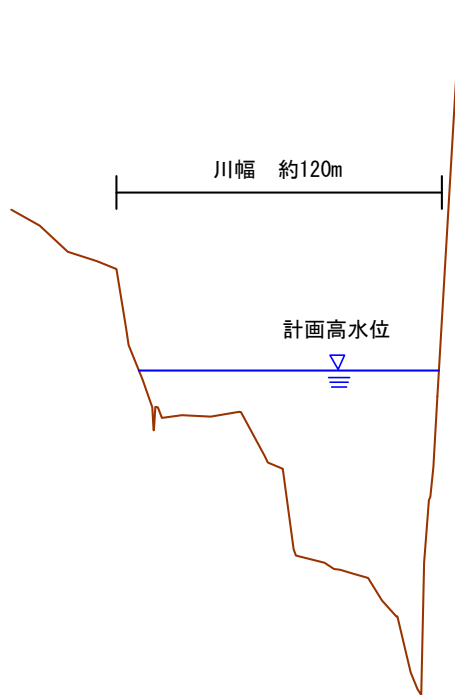

- 現況断面
- - - 整備計画断面

渚滑川 KP24.0 付近

