



湧別川水系河川整備計画 附図

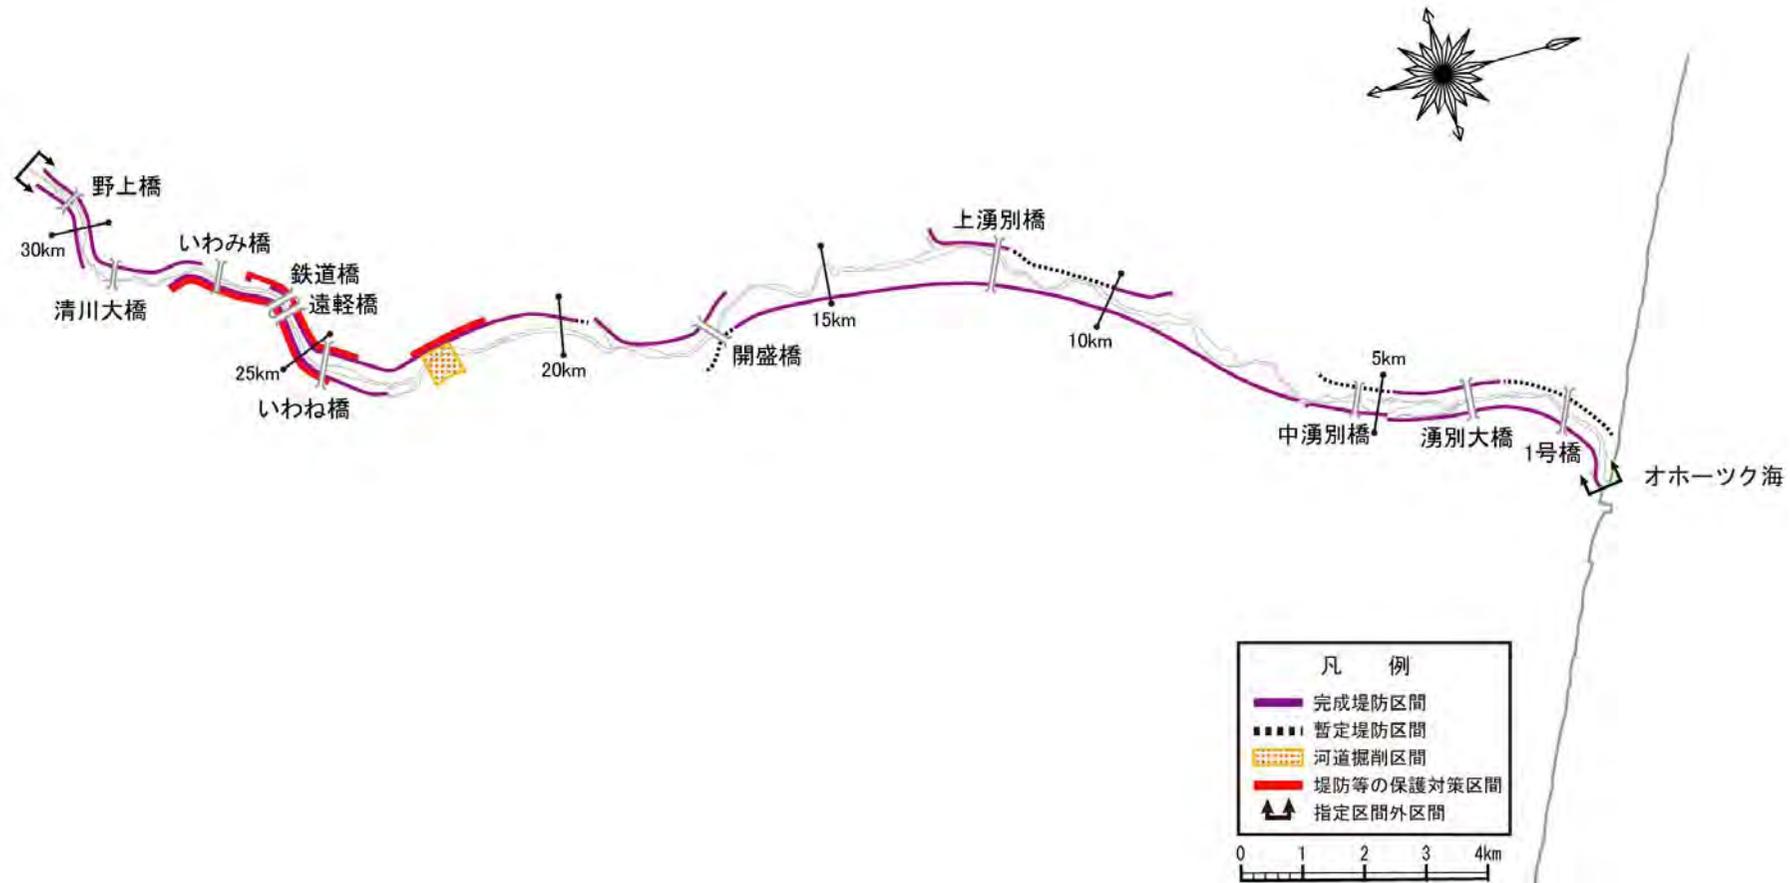


湧別川水系 計画平面図

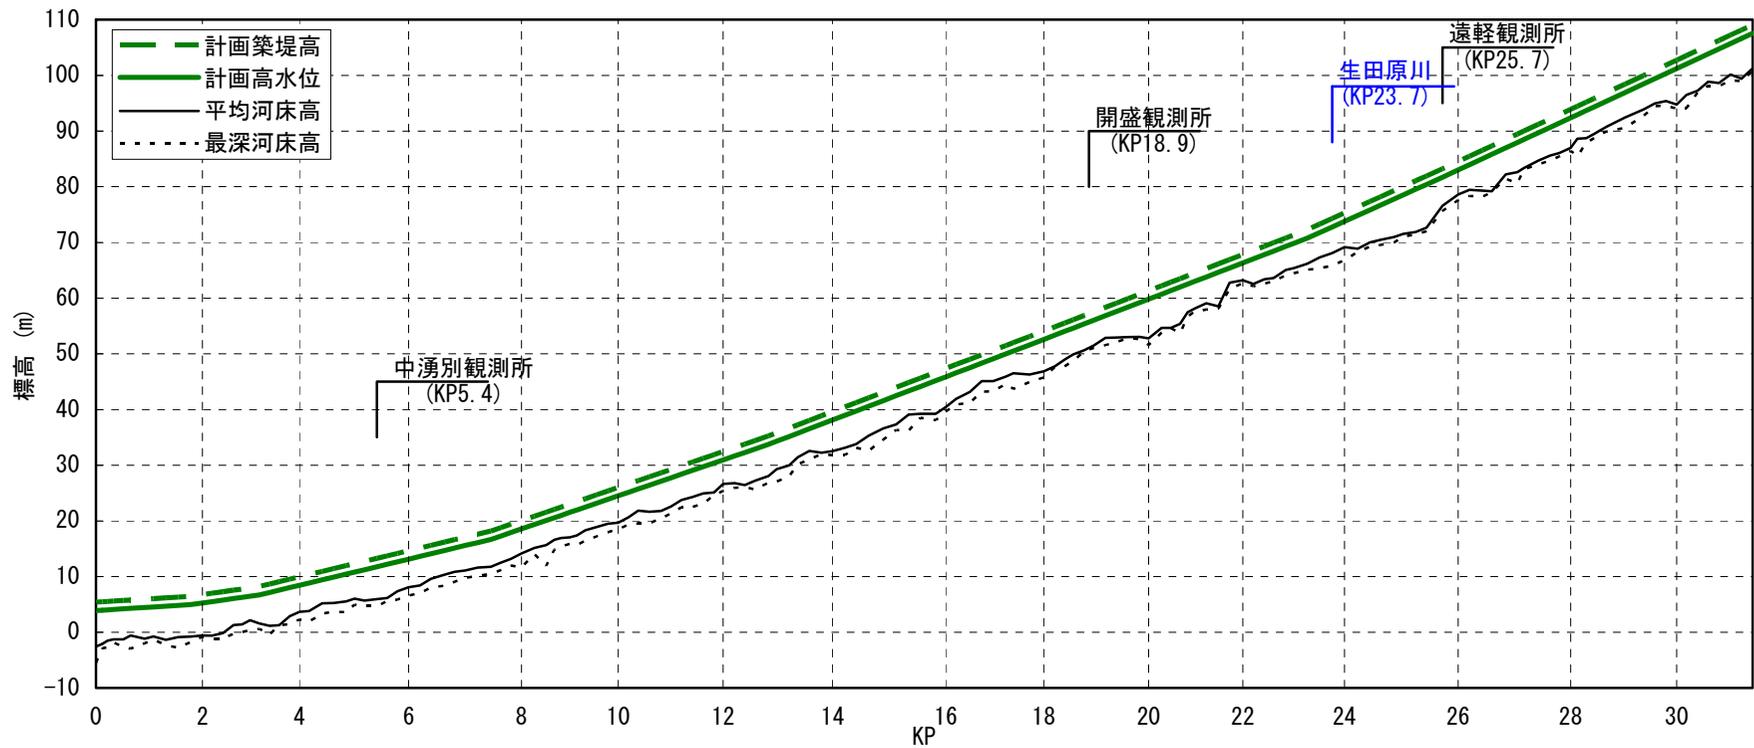


計画高水勾配	1/1609 1/714 1/419 1/294 1/264 1/262 1/223 1/217									
計画築堤高	5.41	6.47	8.21	18.18	35.25	51.50	72.28	83.21	109.06	
計画高水位	3.91	4.97	6.71	16.68	33.75	50.00	70.78	81.71	107.56	
累加距離	0	1706	2949	7130	12143	16432	21871	24310	29909	

※ H18～H19 測量結果に基づく

湧別川 計画縦断面図

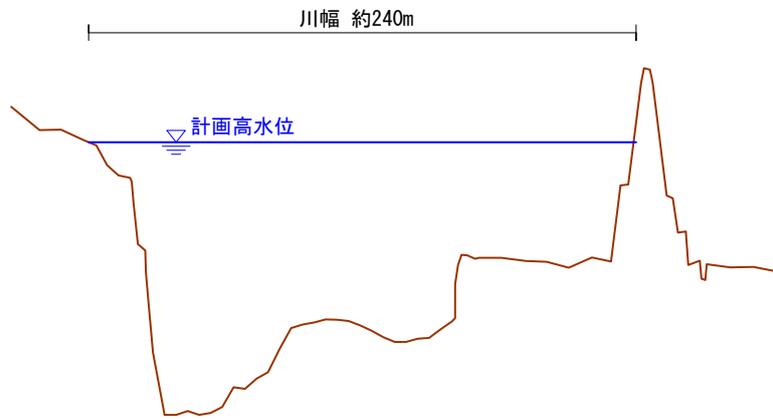

KP0 付近 (H19 測量)

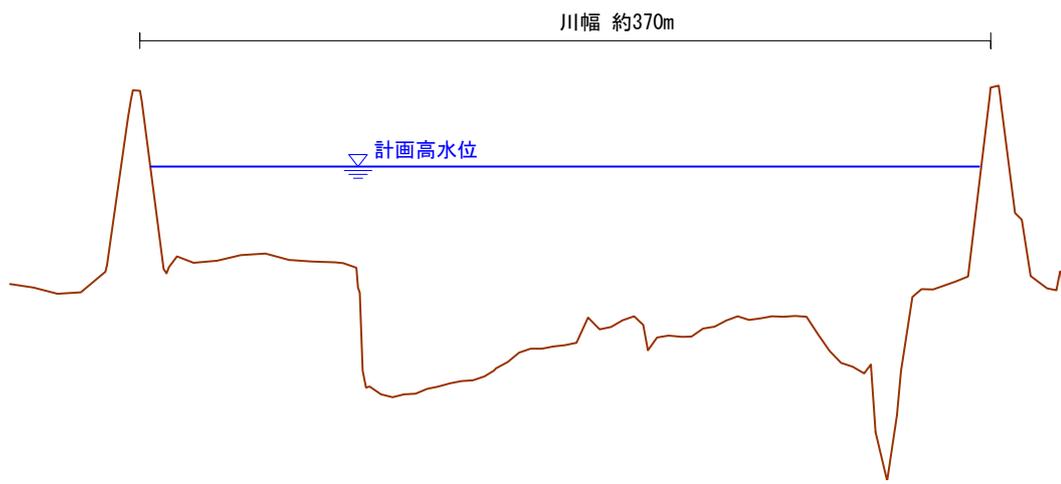



KP5 付近

湧別川 横断面 (1/4) (H19 測量)


— 現況断面
 - - - 整備計画断面

縮尺 (m)

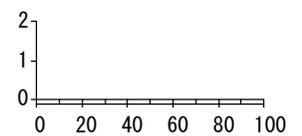

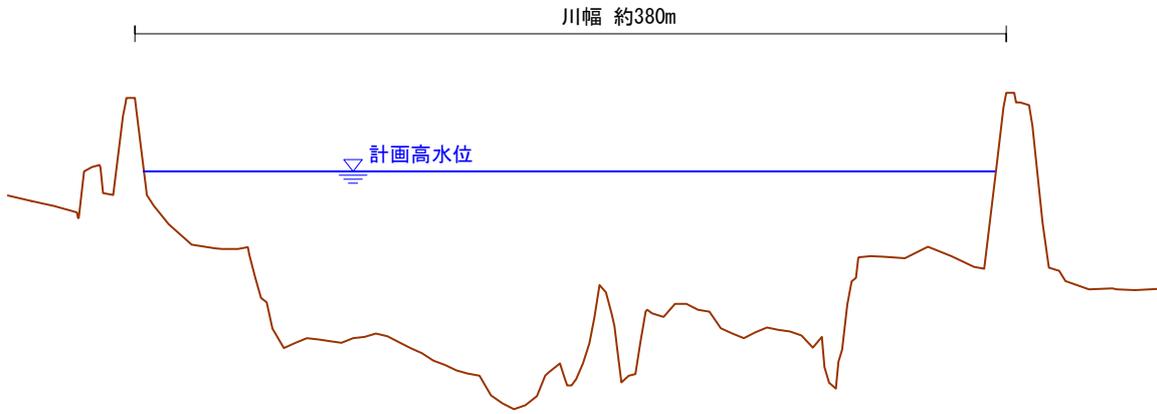



KP10 付近 (H19 測量)

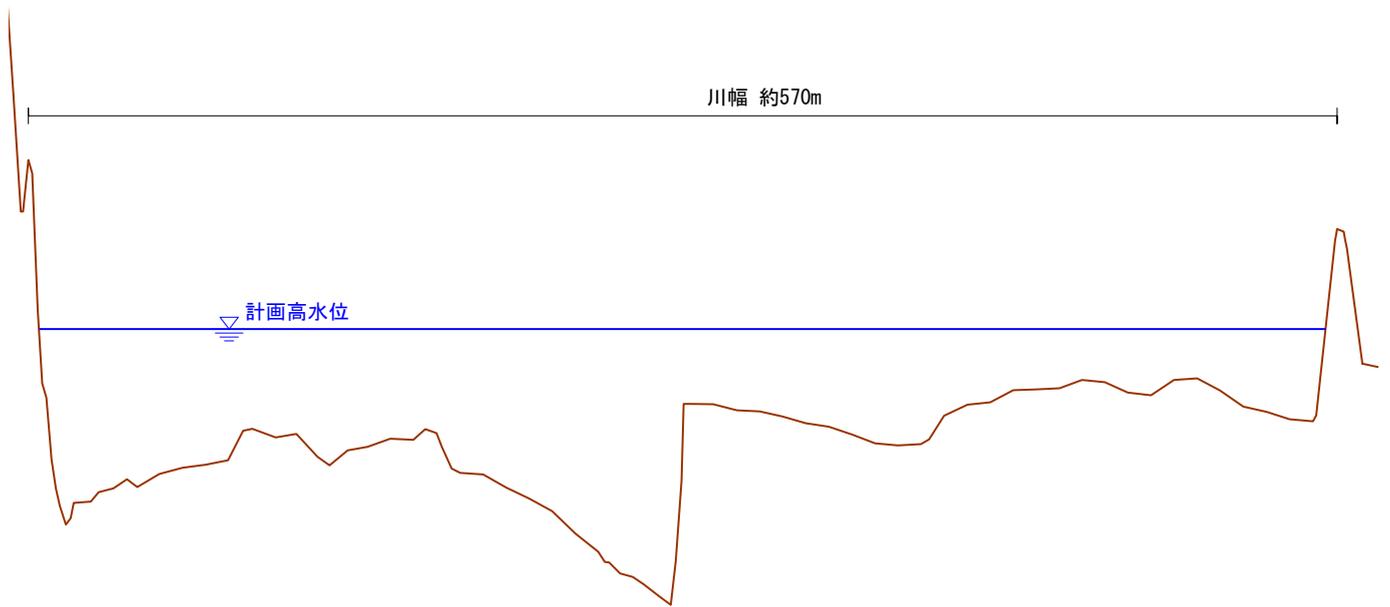


KP15 付近

湧別川 横断面図 (2/4) (H18 測量)

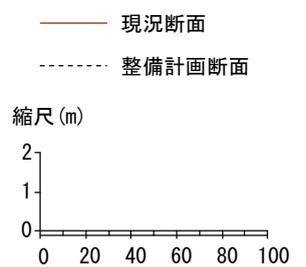

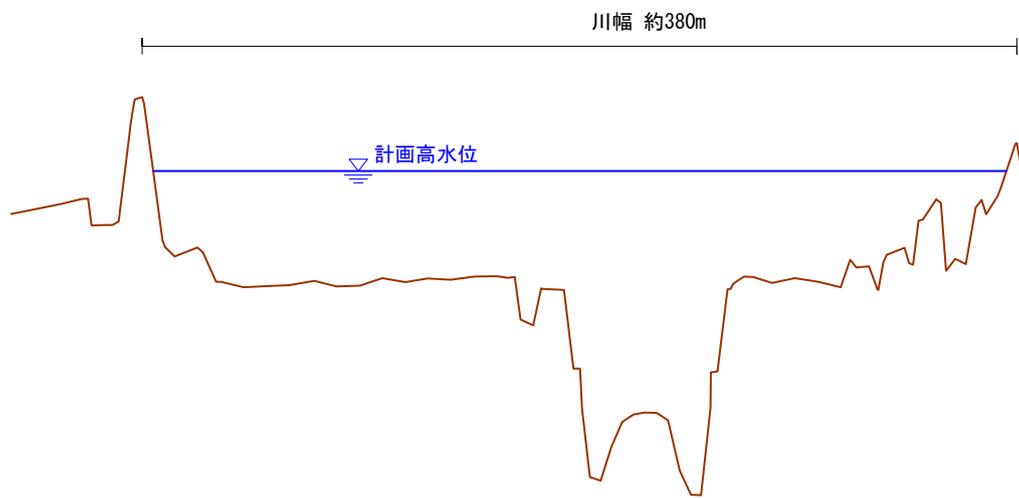



KP20 付近 (H18 測量)

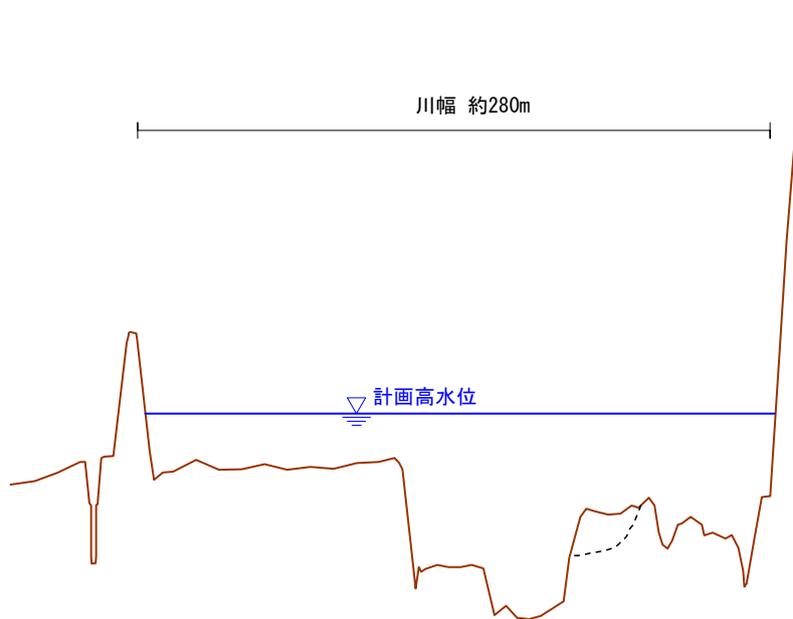


KP22.4 (H18 測量)

湧別川 横断図 (3/4)

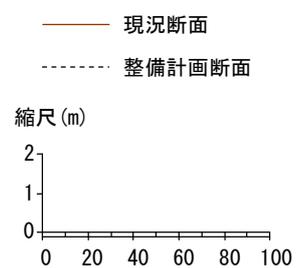

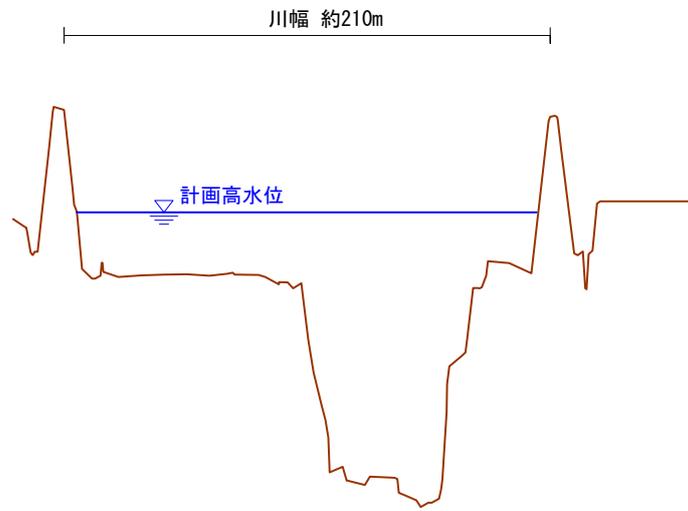

KP25 付近 (H18 測量)

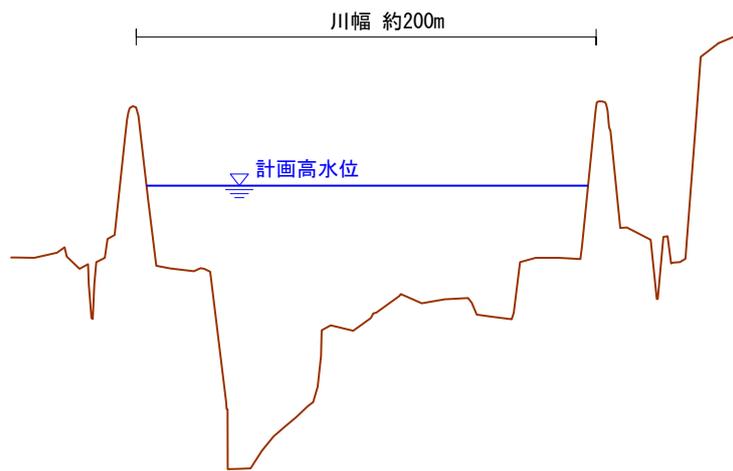

KP30 付近 (H19 測量)

湧別川 横断図 (4/4)

— 現況断面
 - - - 整備計画断面

縮尺 (m)

