



釧路川河川整備計画 附図

釧路川・オソベツ川

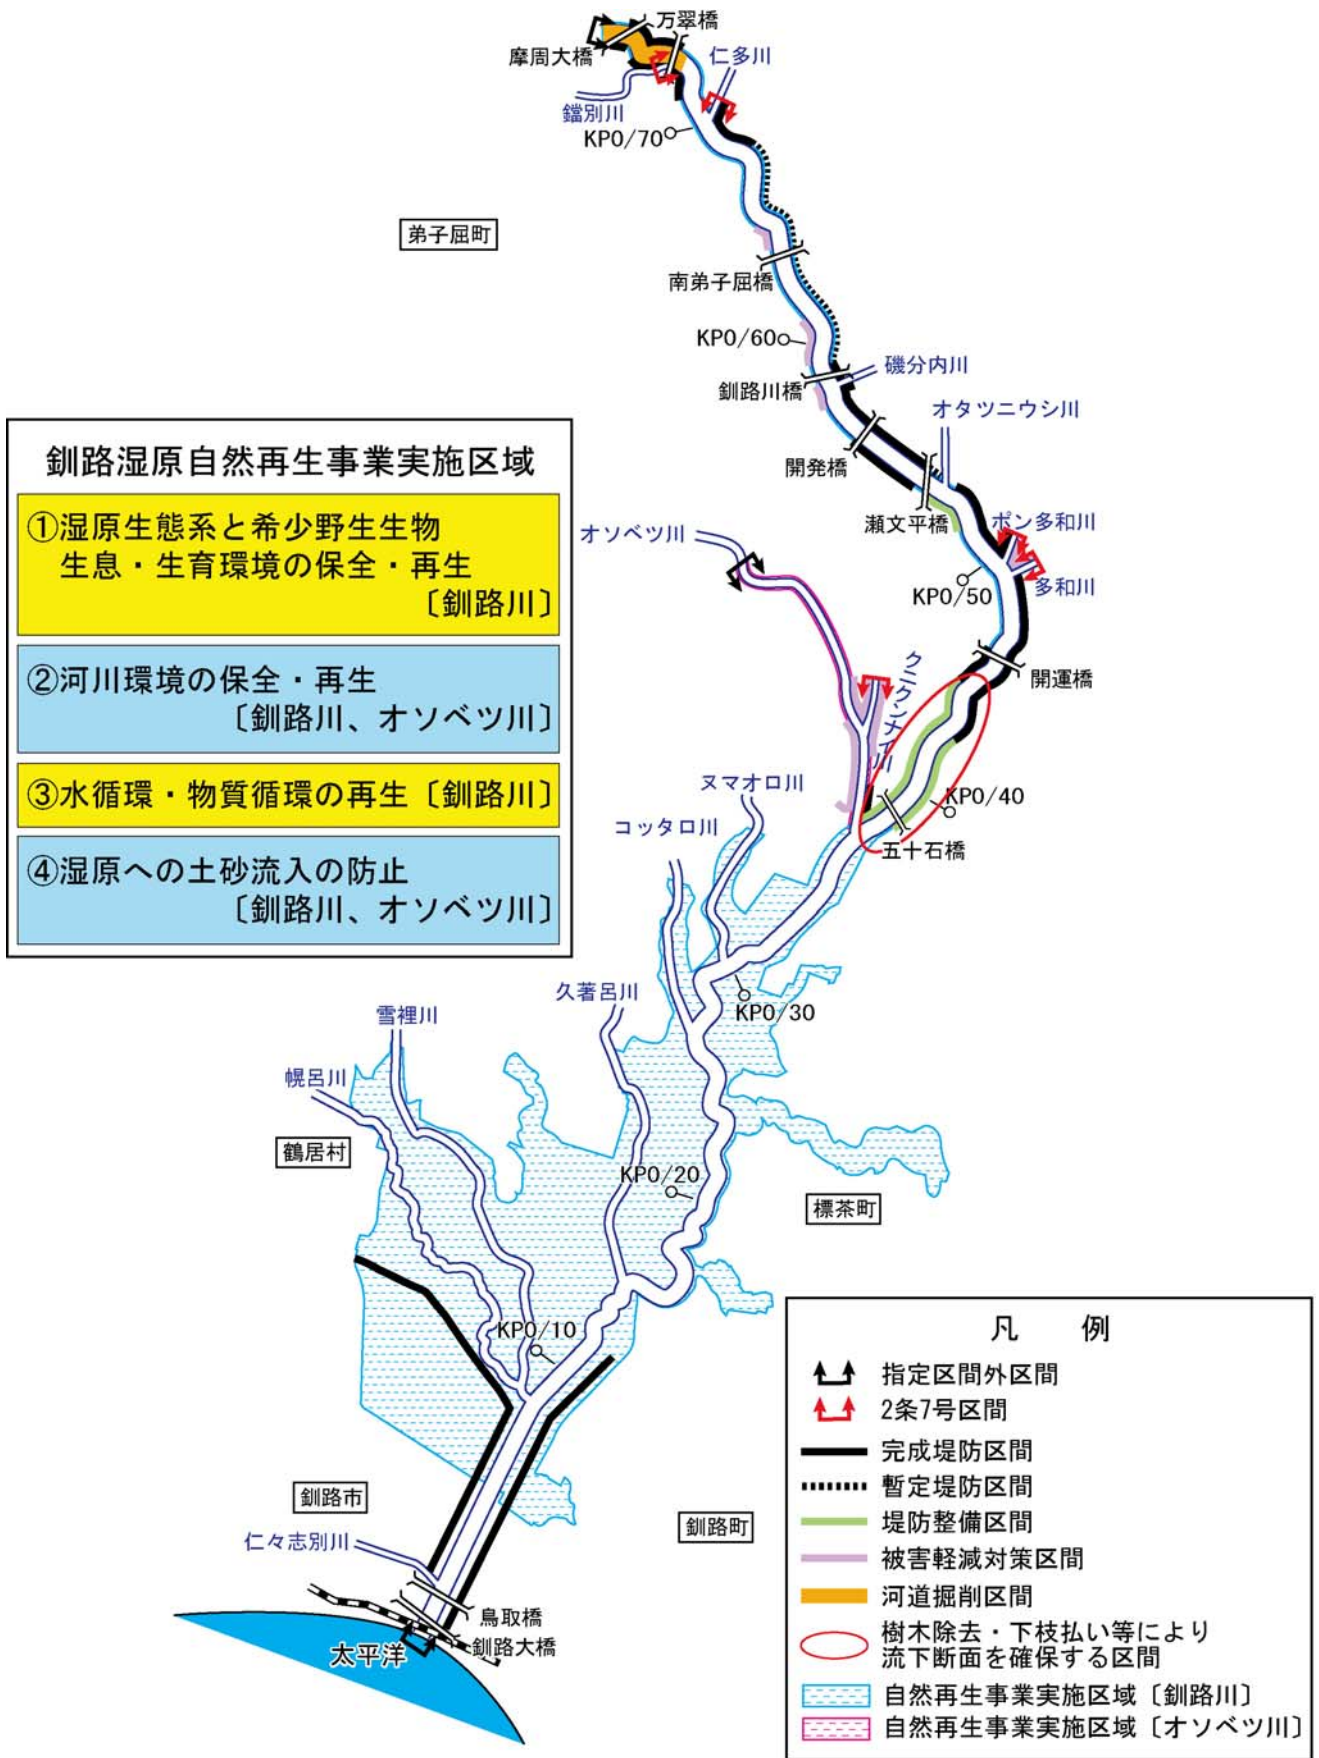



釧路川水系 計画平面図

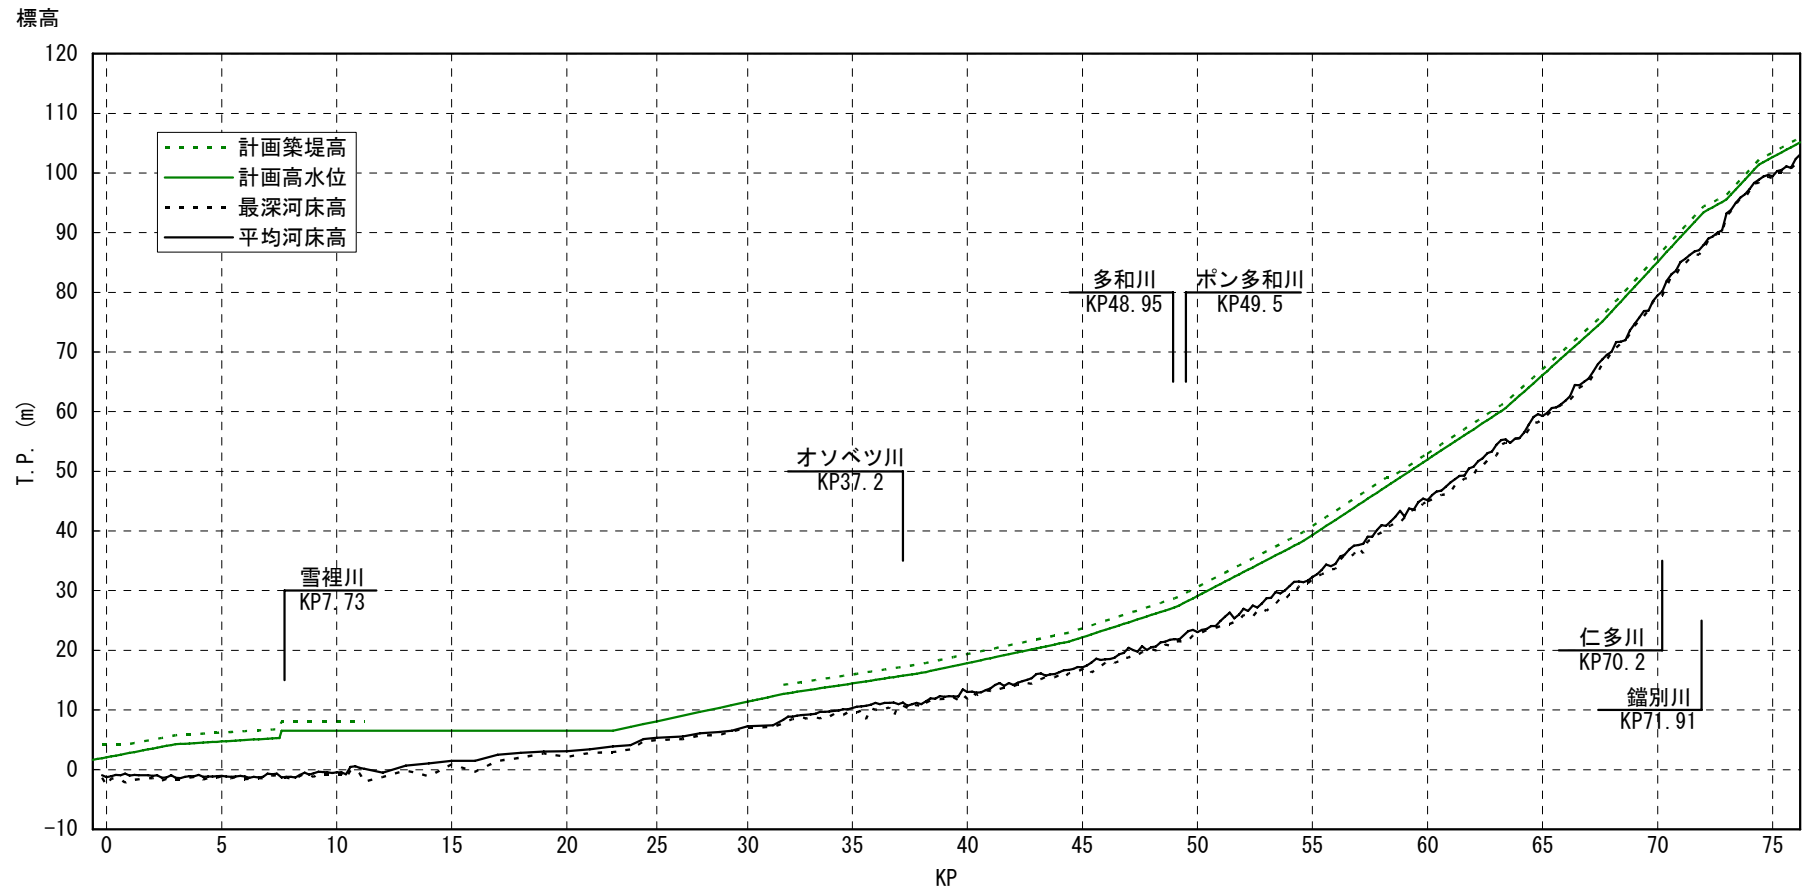


計画高水勾配	$\leftarrow \leftarrow \leftarrow \leftarrow$ Level $\leftarrow \leftarrow \leftarrow \leftarrow$															
計画築堤高	4.20	5.77	6.80	8.01		14.20	17.72			39.81		61.61	76.09	94.42	102.20	
計画高水位	2.08	4.27	5.30	6.51	6.51	12.70	16.22			38.31		60.61	75.09	93.42	101.40	
累加距離	KP0.0 600	KP3.0 3600	KP7.5 8100	KP11.2 11800	KP22.0 22600	KP32.0 30010	KP38.0 36010	KP44.5 42510	KP49.1 47110	KP54.6 52610	KP63.4 61410	KP67.6 65610	72.0 70010	73.0 71010	74.0 72100	76.2 74210

釧路川 計画縦断面図

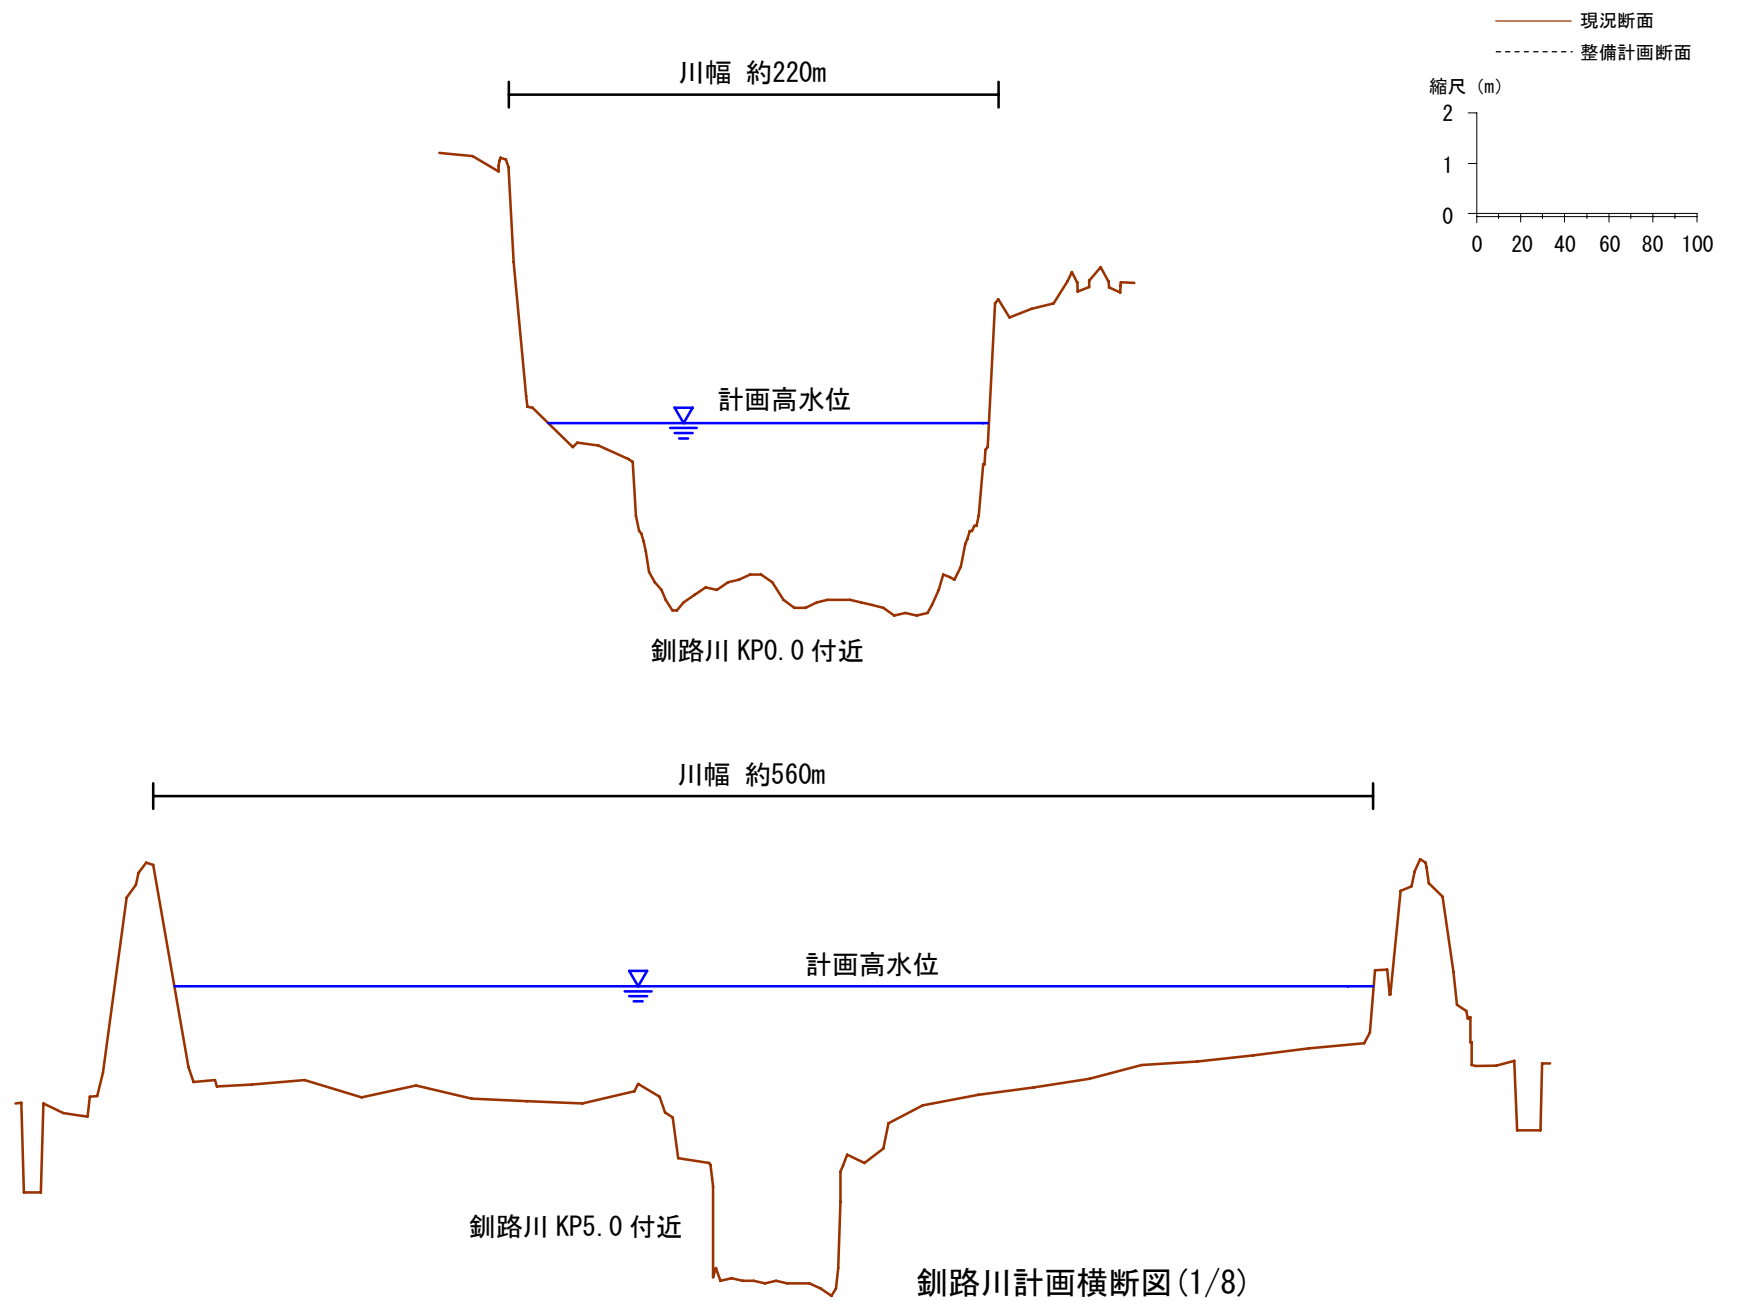


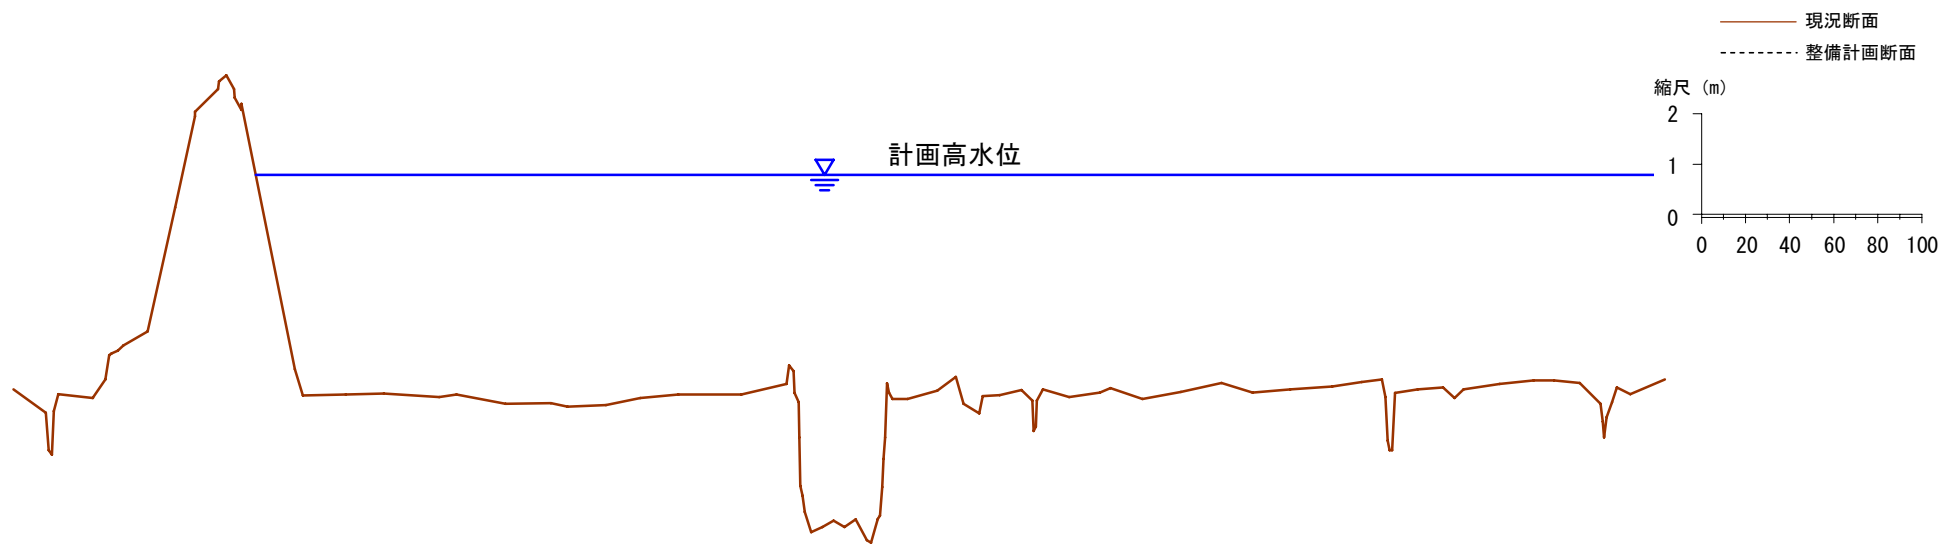


釧路川 KP10.0 付近


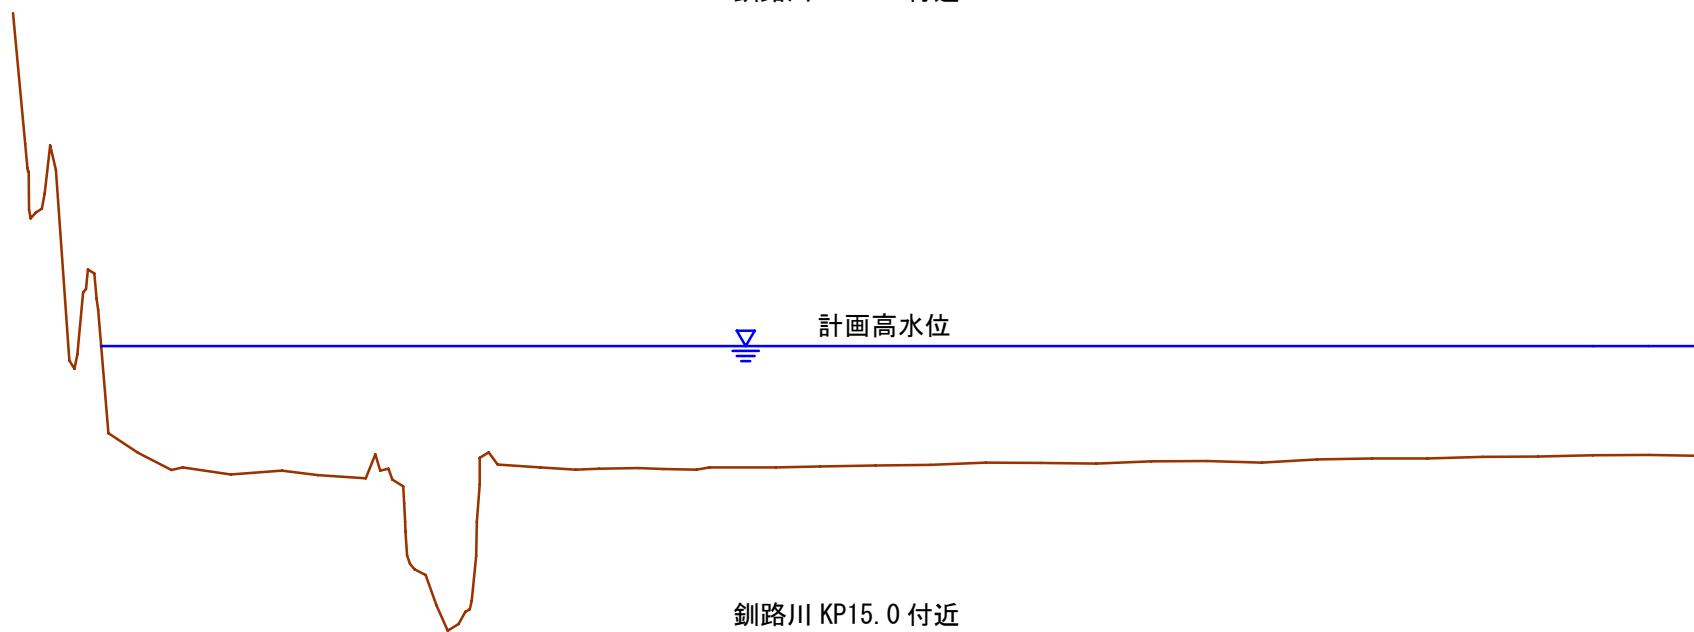


釧路川 KP15.0 付近



釧路川計画横断面図(2/8)

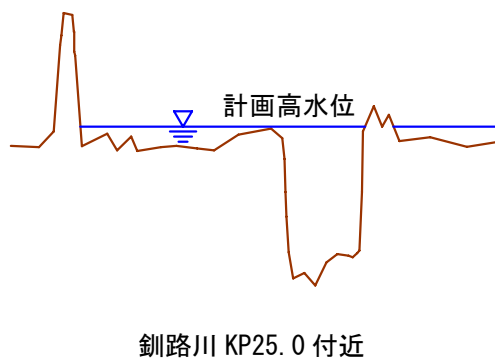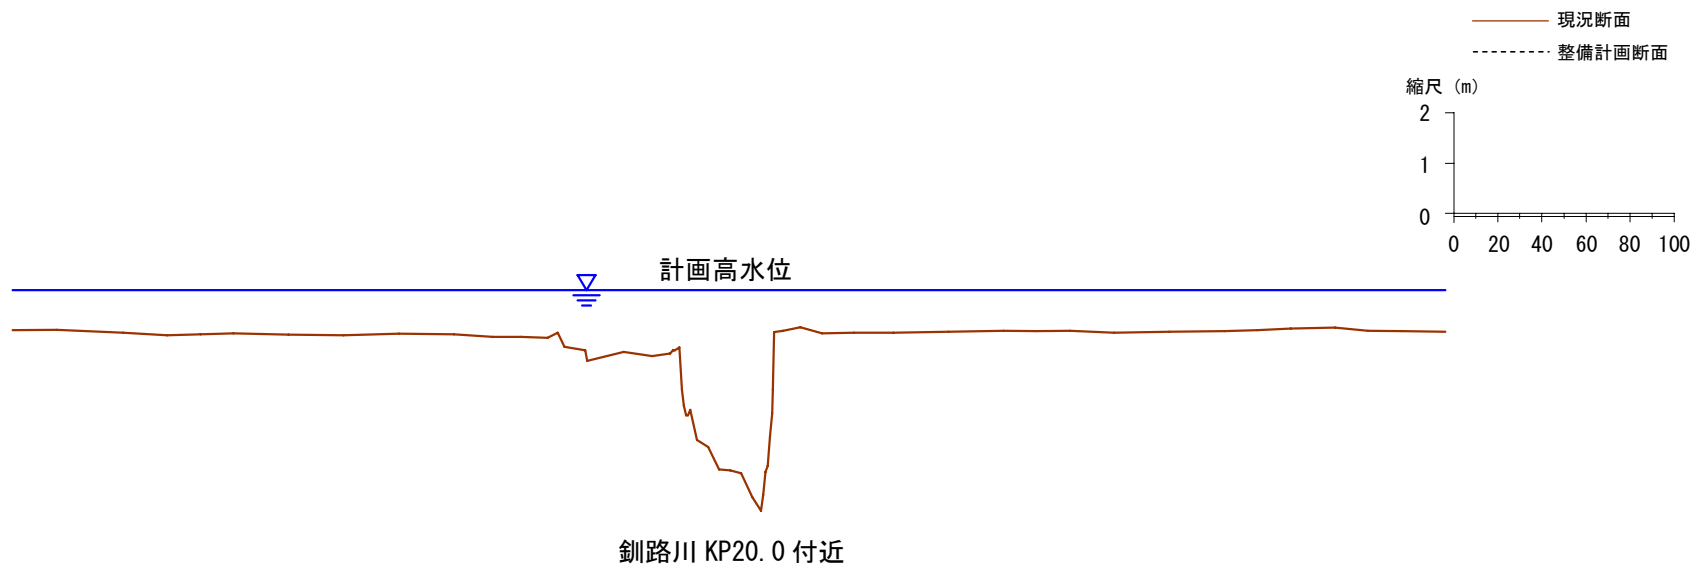


鉏路川計画横断面図 (3/8)

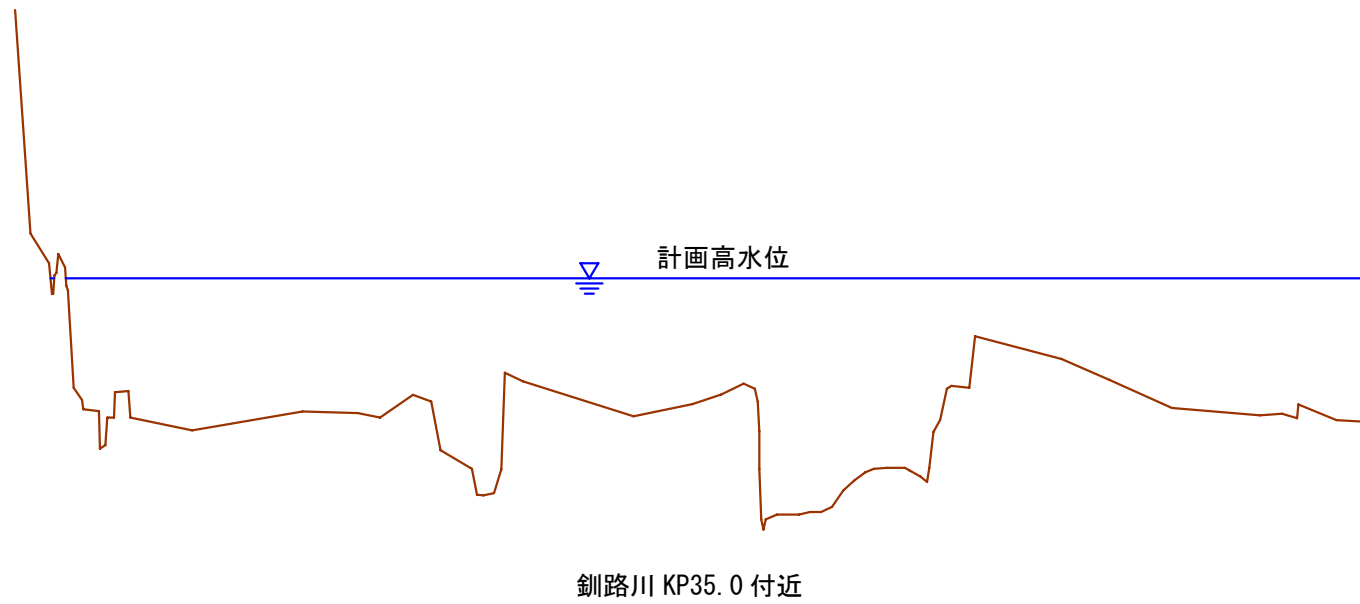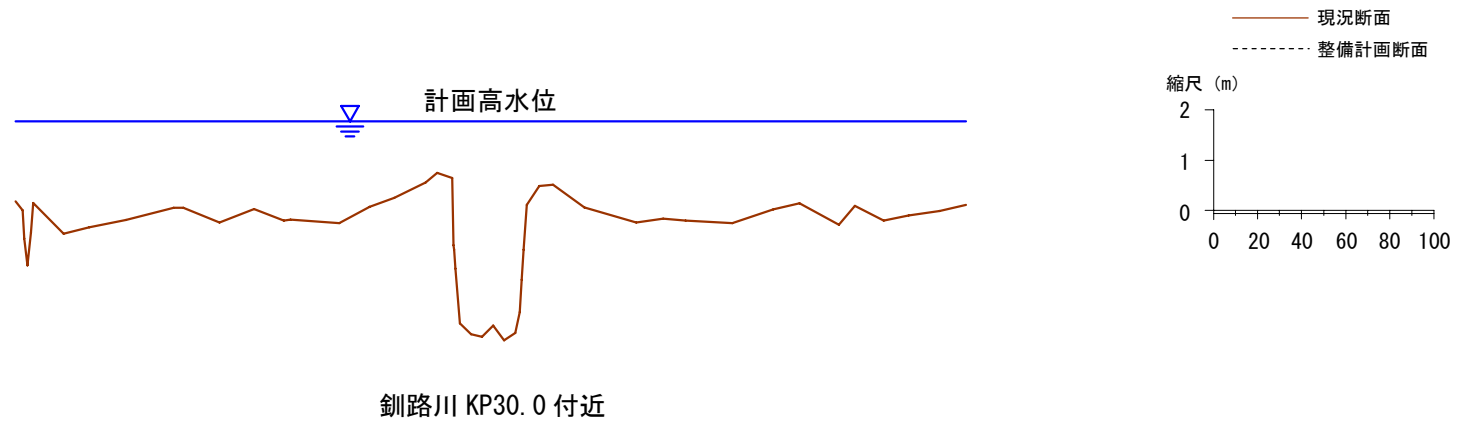




鉏路川計画横断面図(4/8)

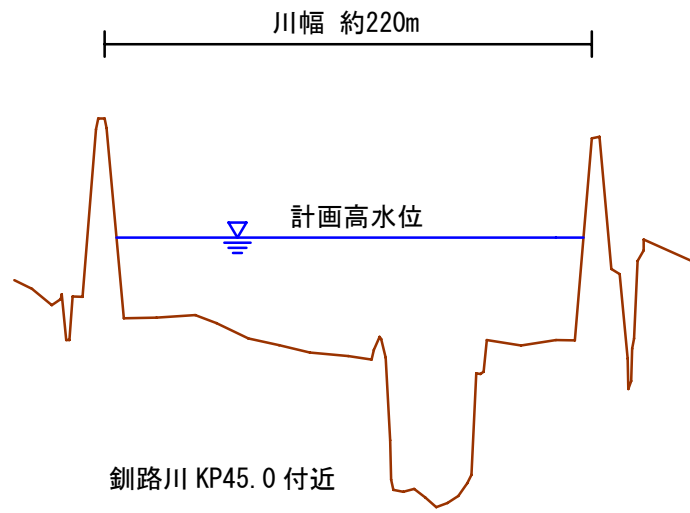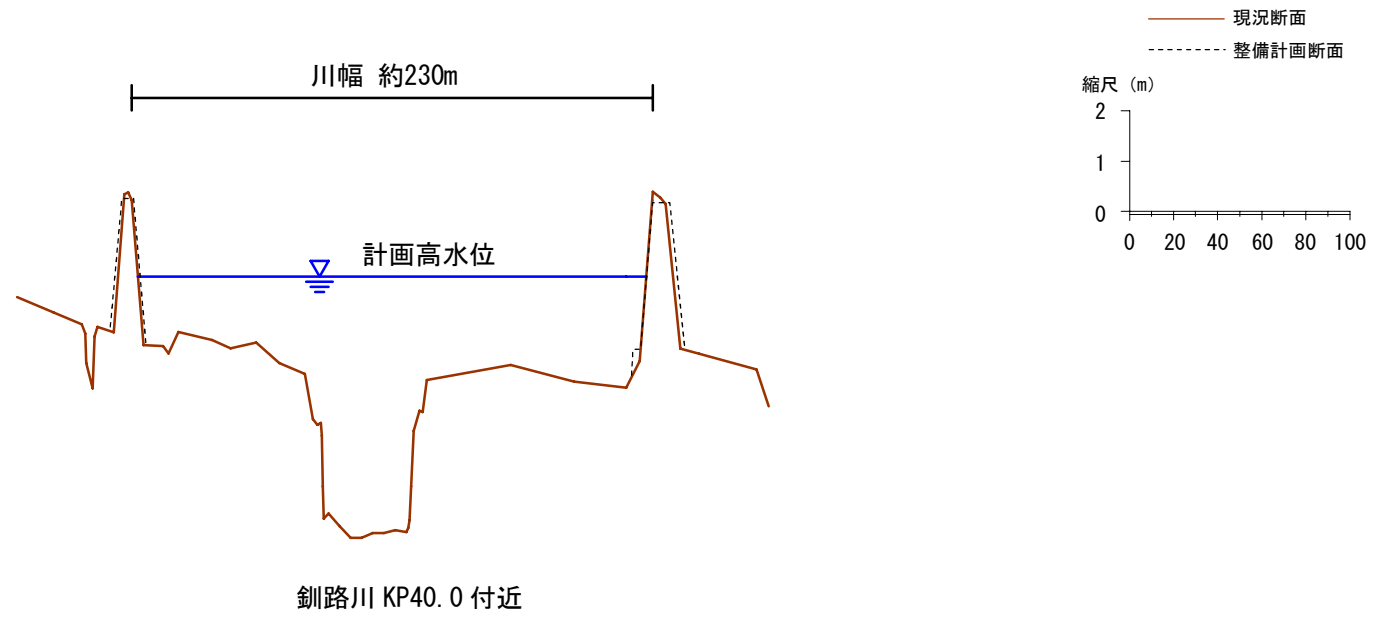

鉏路川計画横断面図(5/8)

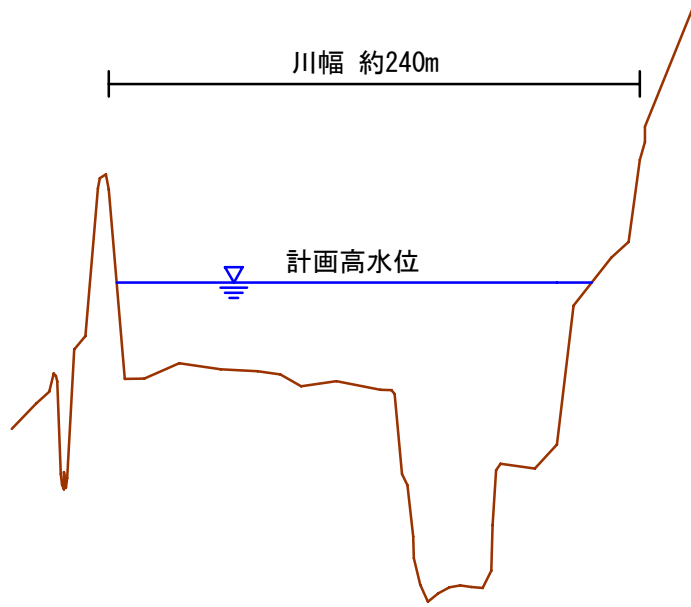




釧路川 KP50.0 付近

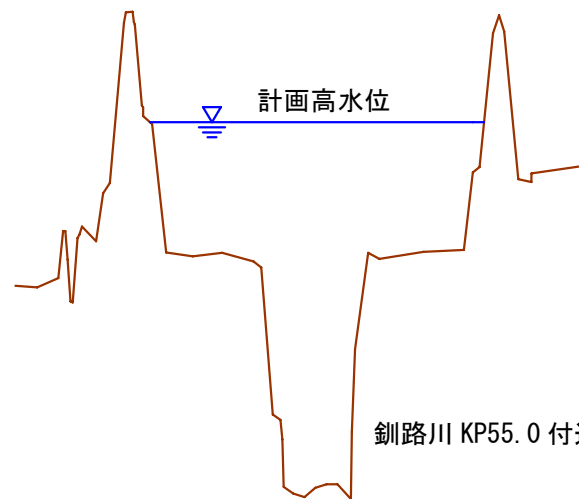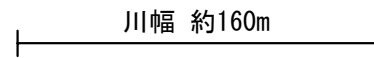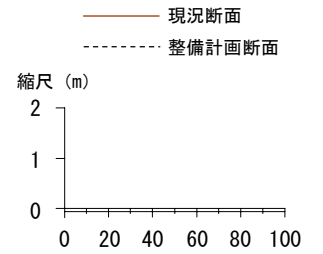


釧路川 KP55.0 付近

釧路川計画横断面図 (6/8)

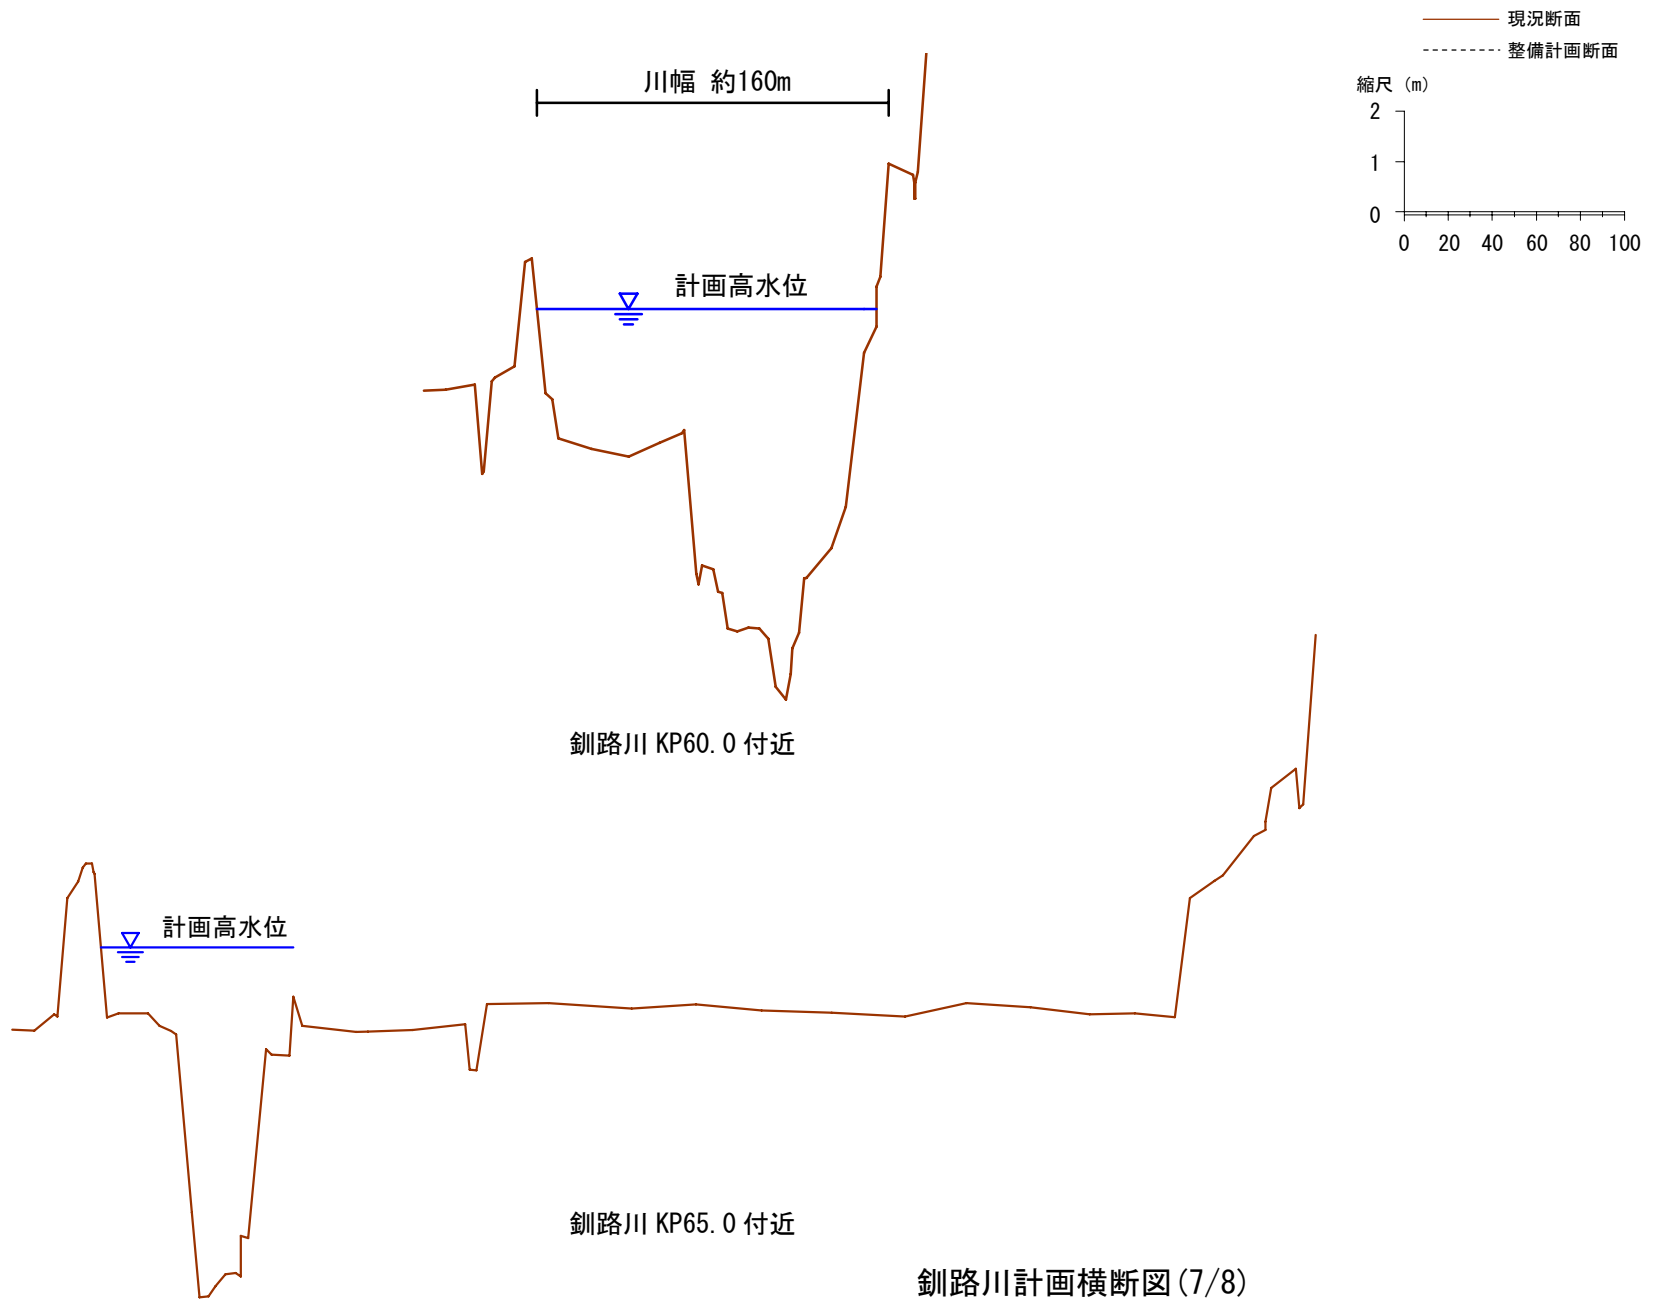

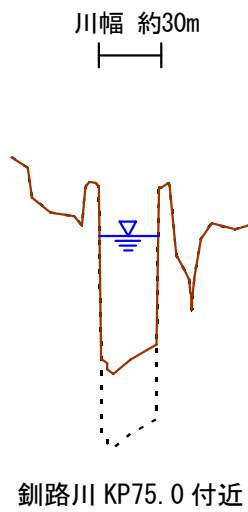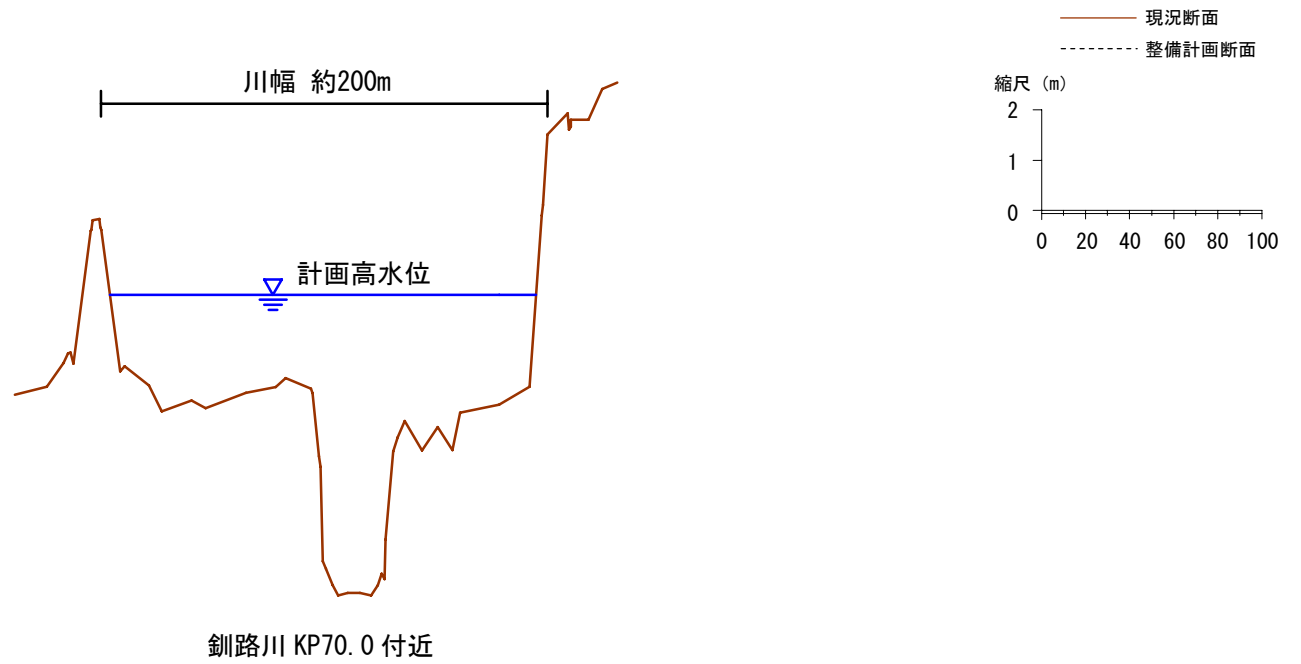


鉏路川計画横断面図 (8/8)

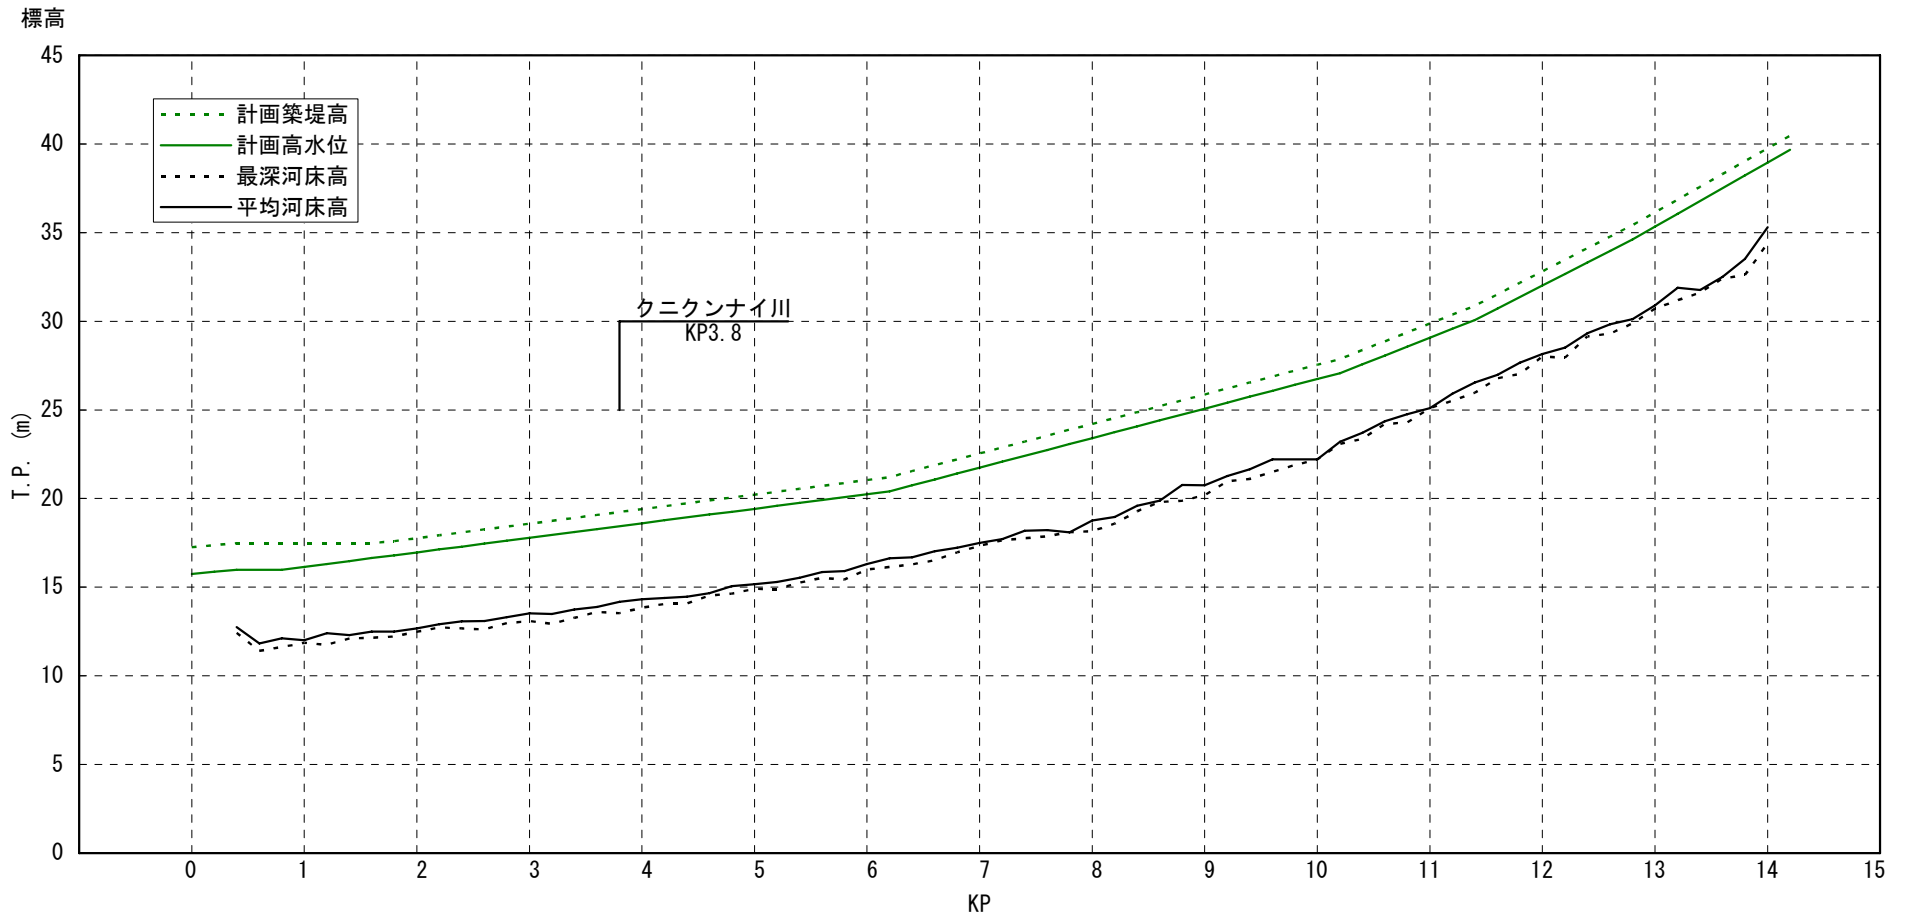


計画高水勾配	$\overleftarrow{\text{1/1705 Level}}$ $\overleftarrow{\text{1/1220}}$ \times $\overleftarrow{\text{1/600}}$ \times $\overleftarrow{\text{1/400}}$ \times $\overleftarrow{\text{1/308}}$ $\overrightarrow{\text{1/277}}$															
計画築堤高	17.25	17.48	17.76	18.58	19.40	20.22	21.05	22.54	24.21	25.87	27.54	29.87	32.82	36.14	39.75	40.47
計画高水位	15.75	16.14	16.96	17.78	18.60	19.42	20.25	21.74	23.41	25.07	26.74	29.07	32.02	35.34	38.95	39.67
累加距離	KP0.0 0	KP1.0 1000	KP2.0 2000	KP3.0 3000	KP4.0 4000	KP5.0 5000	KP6.0 6000	KP7.0 7000	KP8.0 8000	KP9.0 9000	KP10.0 10000	KP11.0 11000	KP12.0 12000	KP13.0 13000	KP14.0 14000	KP14.2 14200

オソベツ川 計画縦断面図

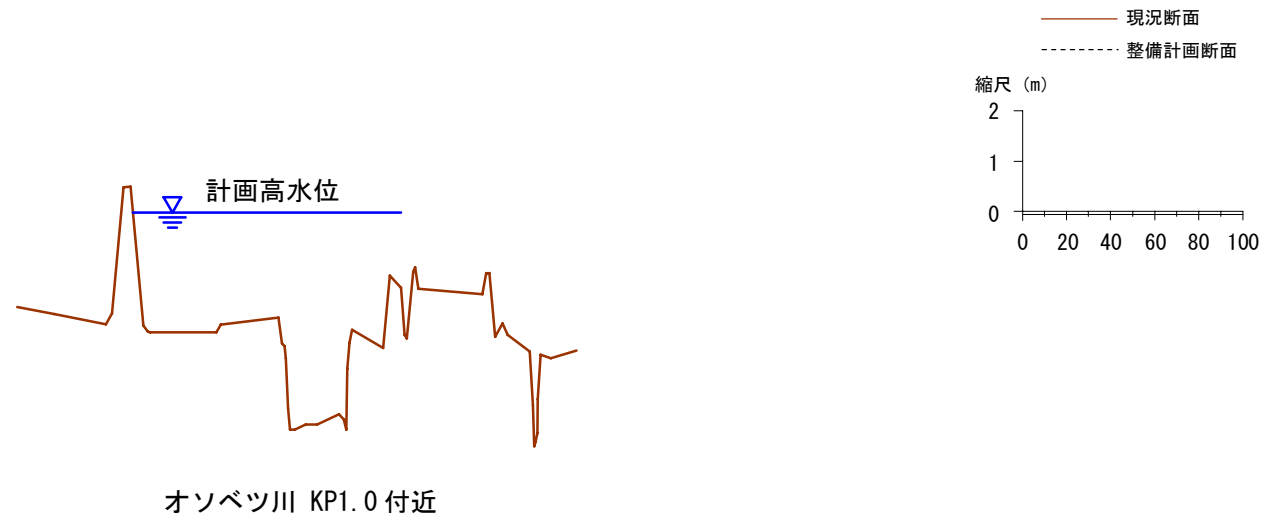

オソベツ川計画横断図(1/2)

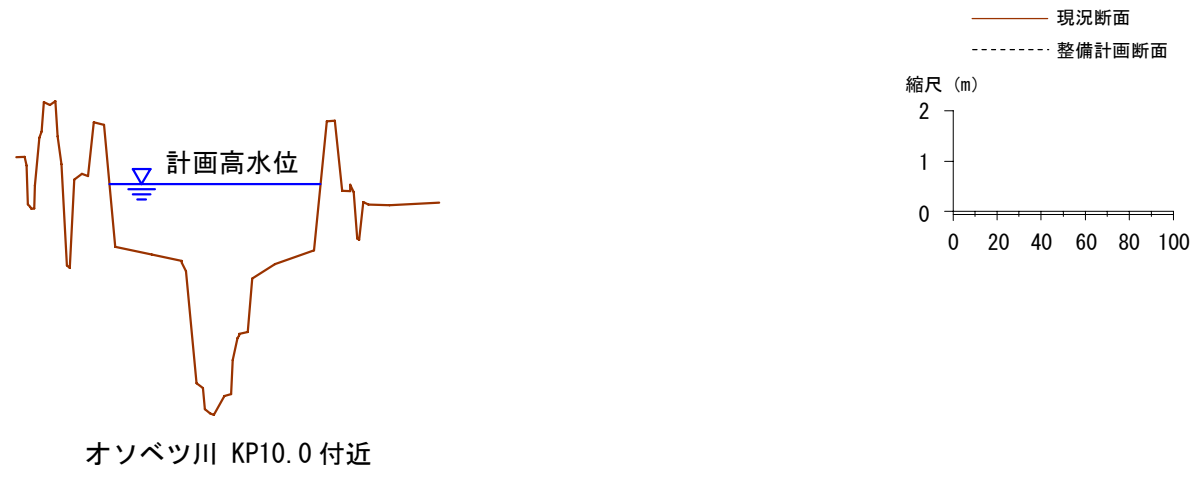

オソベツ川計画横断面図 (2/2)